

North Prong Riverwalk

Honoring Industry and History

LARC 471 Capstone Studio | Spring 2019 | Dr. Chanse
Jason Kohler | Raena Nola

Site Analysis




Key

- 1. Restore Natural Ecology
- 2. Ample green space
- 3. Reuse and Repurpose Industrial Properties
- 4. Old river waterline inform design
- 5. Community Gardens


Community Workshop

- Walkable/Neighborly
- Bring back traditions like Salisbury Fest
- History of water transportation
- Old River Water Line
- Reuse Industrial properties for the surrounding community
- Water activities
- Gathering space
- Walking/bike trails
- Farmers Markets
- Community garden
- Unique program


Functional Diagram

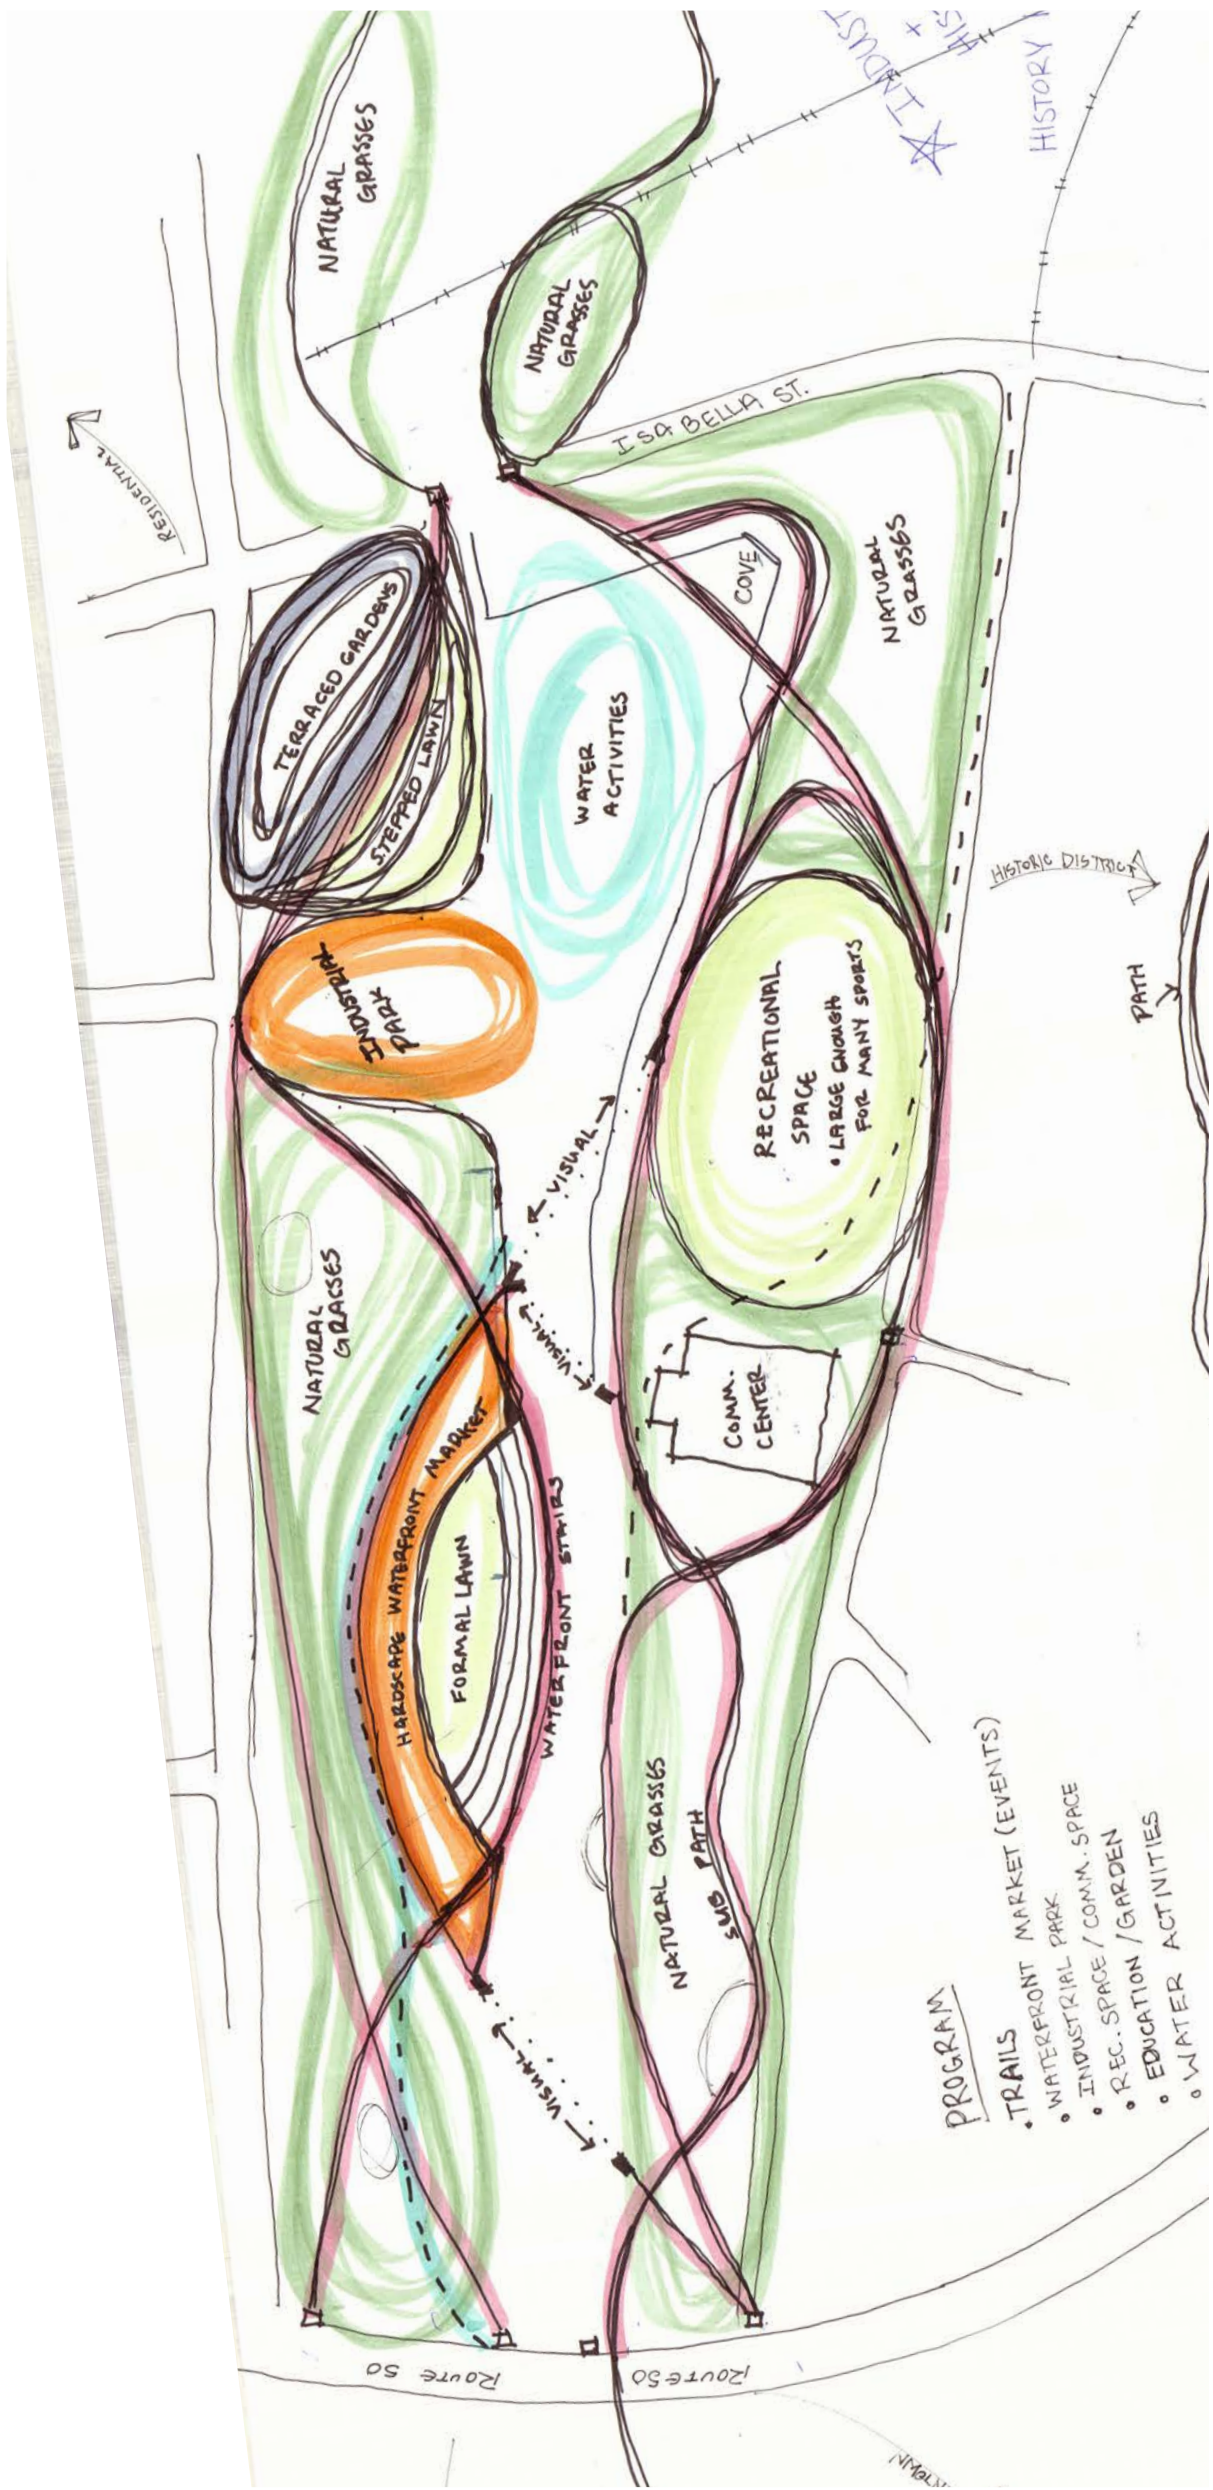

Using modern forms

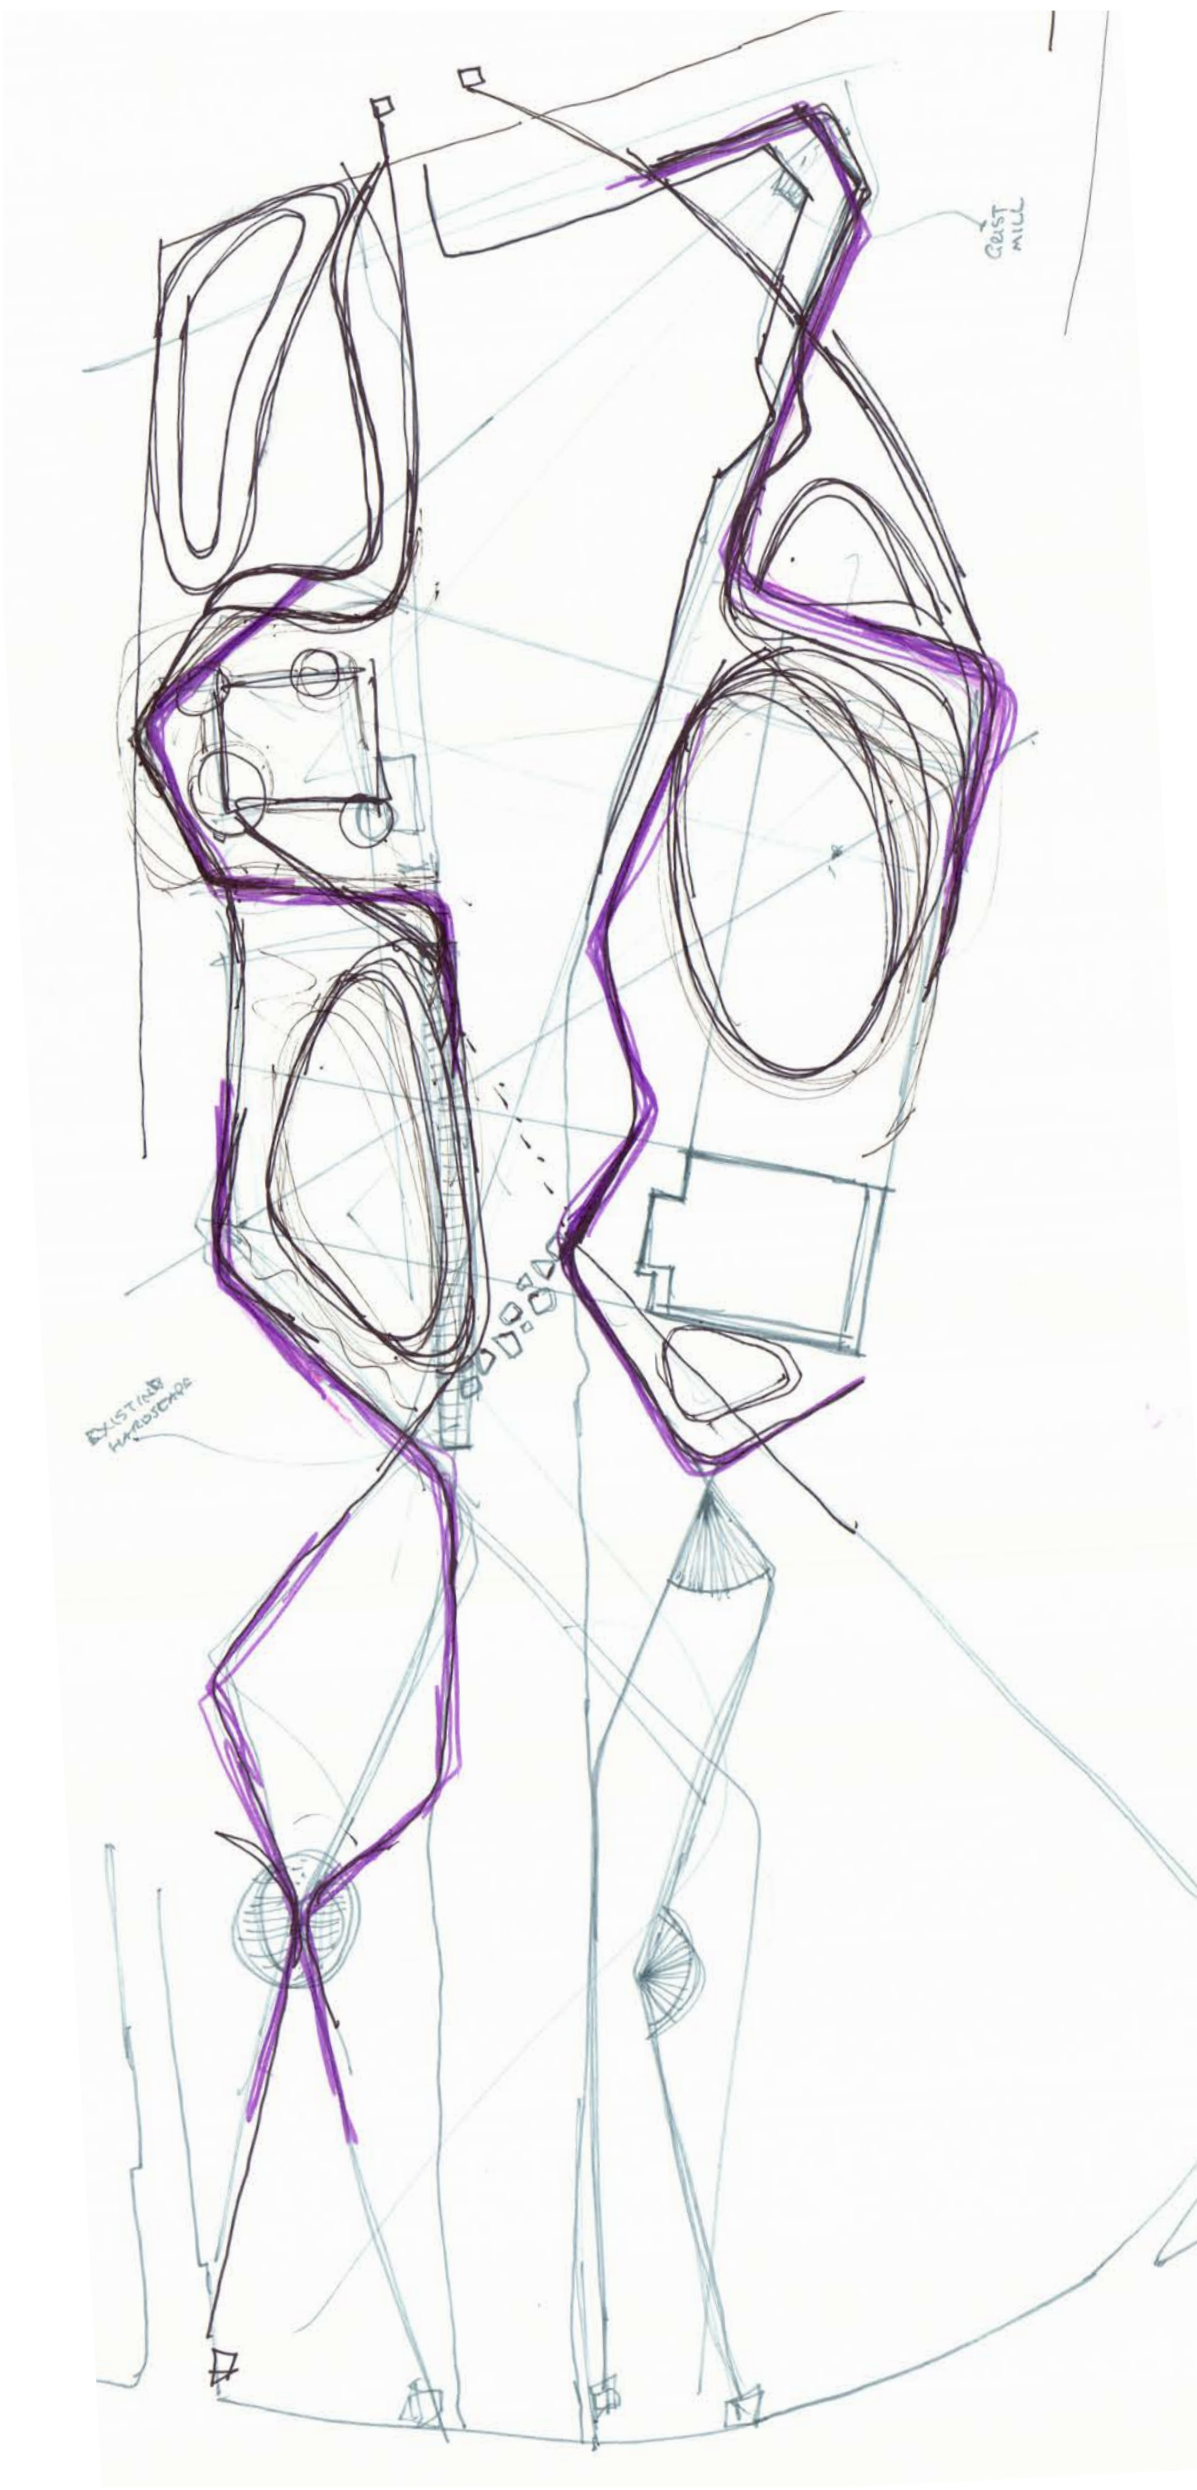


Preliminary Site Plan

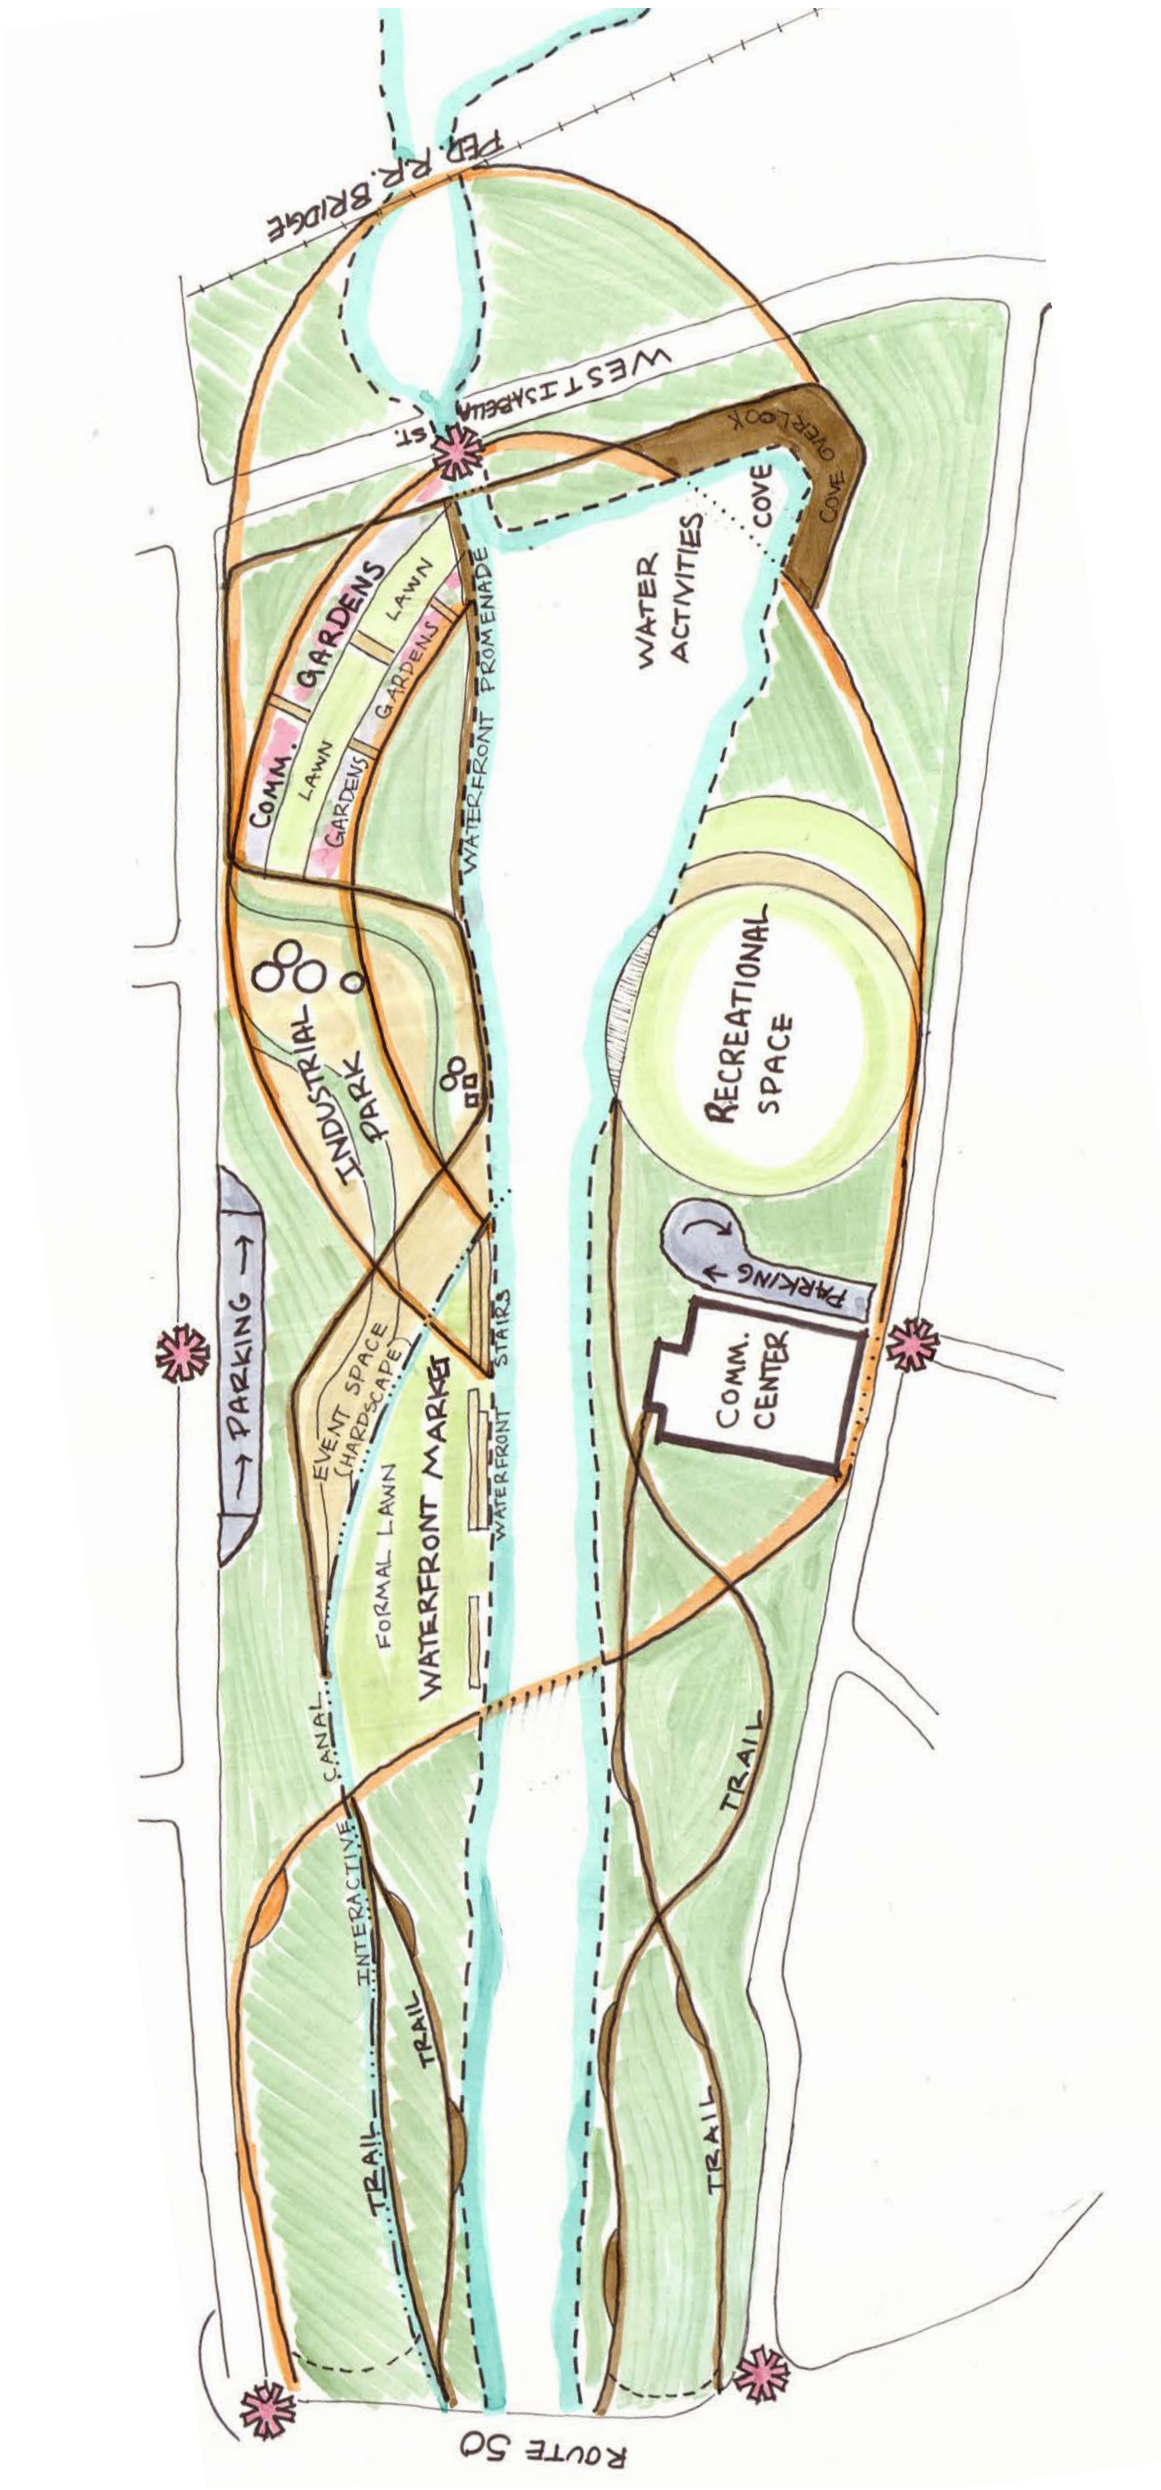

Perspectives



Site Plans at Scale 1" = 40'-0"

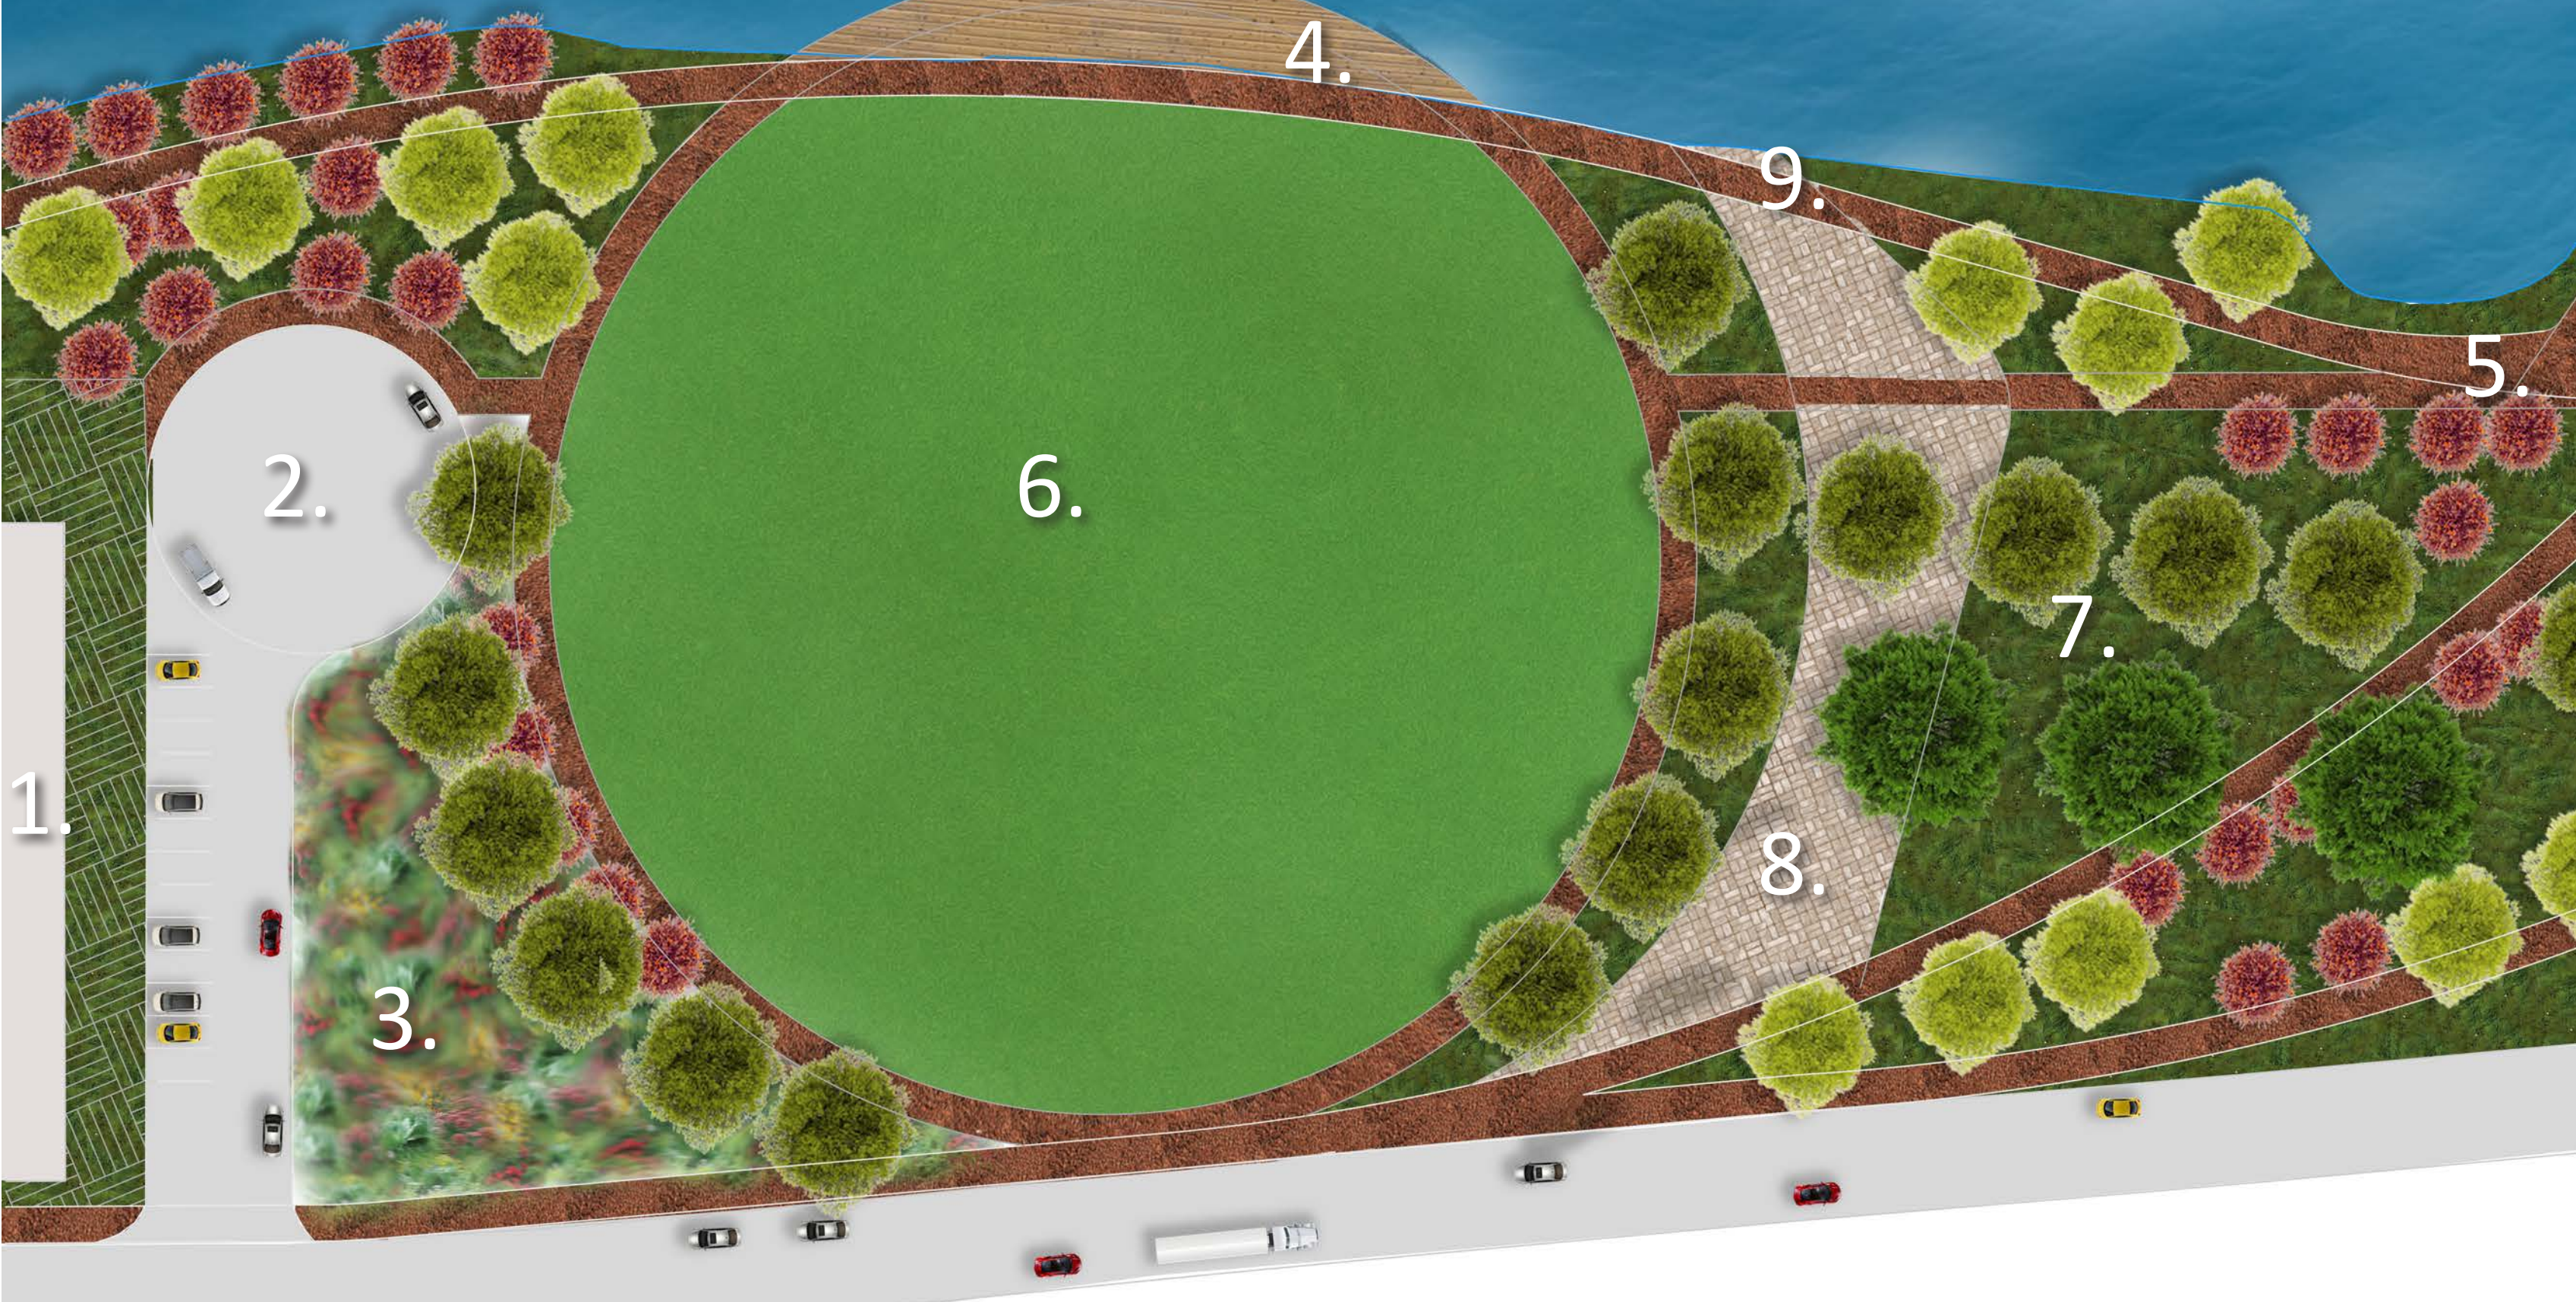

Recreational Space with Parking and Rain Gardens


- | | | |
|--------------------------------|------------------------|-------------------------|
| 1. Repurposed Community Center | 4. Boardwalk | 7. Natural Grasses |
| 2. Permeable Paver Parking | 5. Crushed Brick Paths | 8. Hardscape Space |
| 3. Rain Gardens | 6. Recreational Lawn | 9. Waterfront Promenade |



Waterfront Market, Industrial Park & Community Gardens

- | | | | |
|--------------------|---------------------|------------------------|---------------------|
| 1. Perm. Parking | 4. Waterfront Steps | 7. Crushed Brick Paths | 10. Garden Lawns |
| 2. Event Hardscape | 5. Canal | 8. Tanks | 11. Waterfront Lawn |
| 3. Event Lawn | 6. Raised Plantings | 9. Community Gardens | 12. Water Promenade |

Section Cove, Scale 1" = 10'-0"

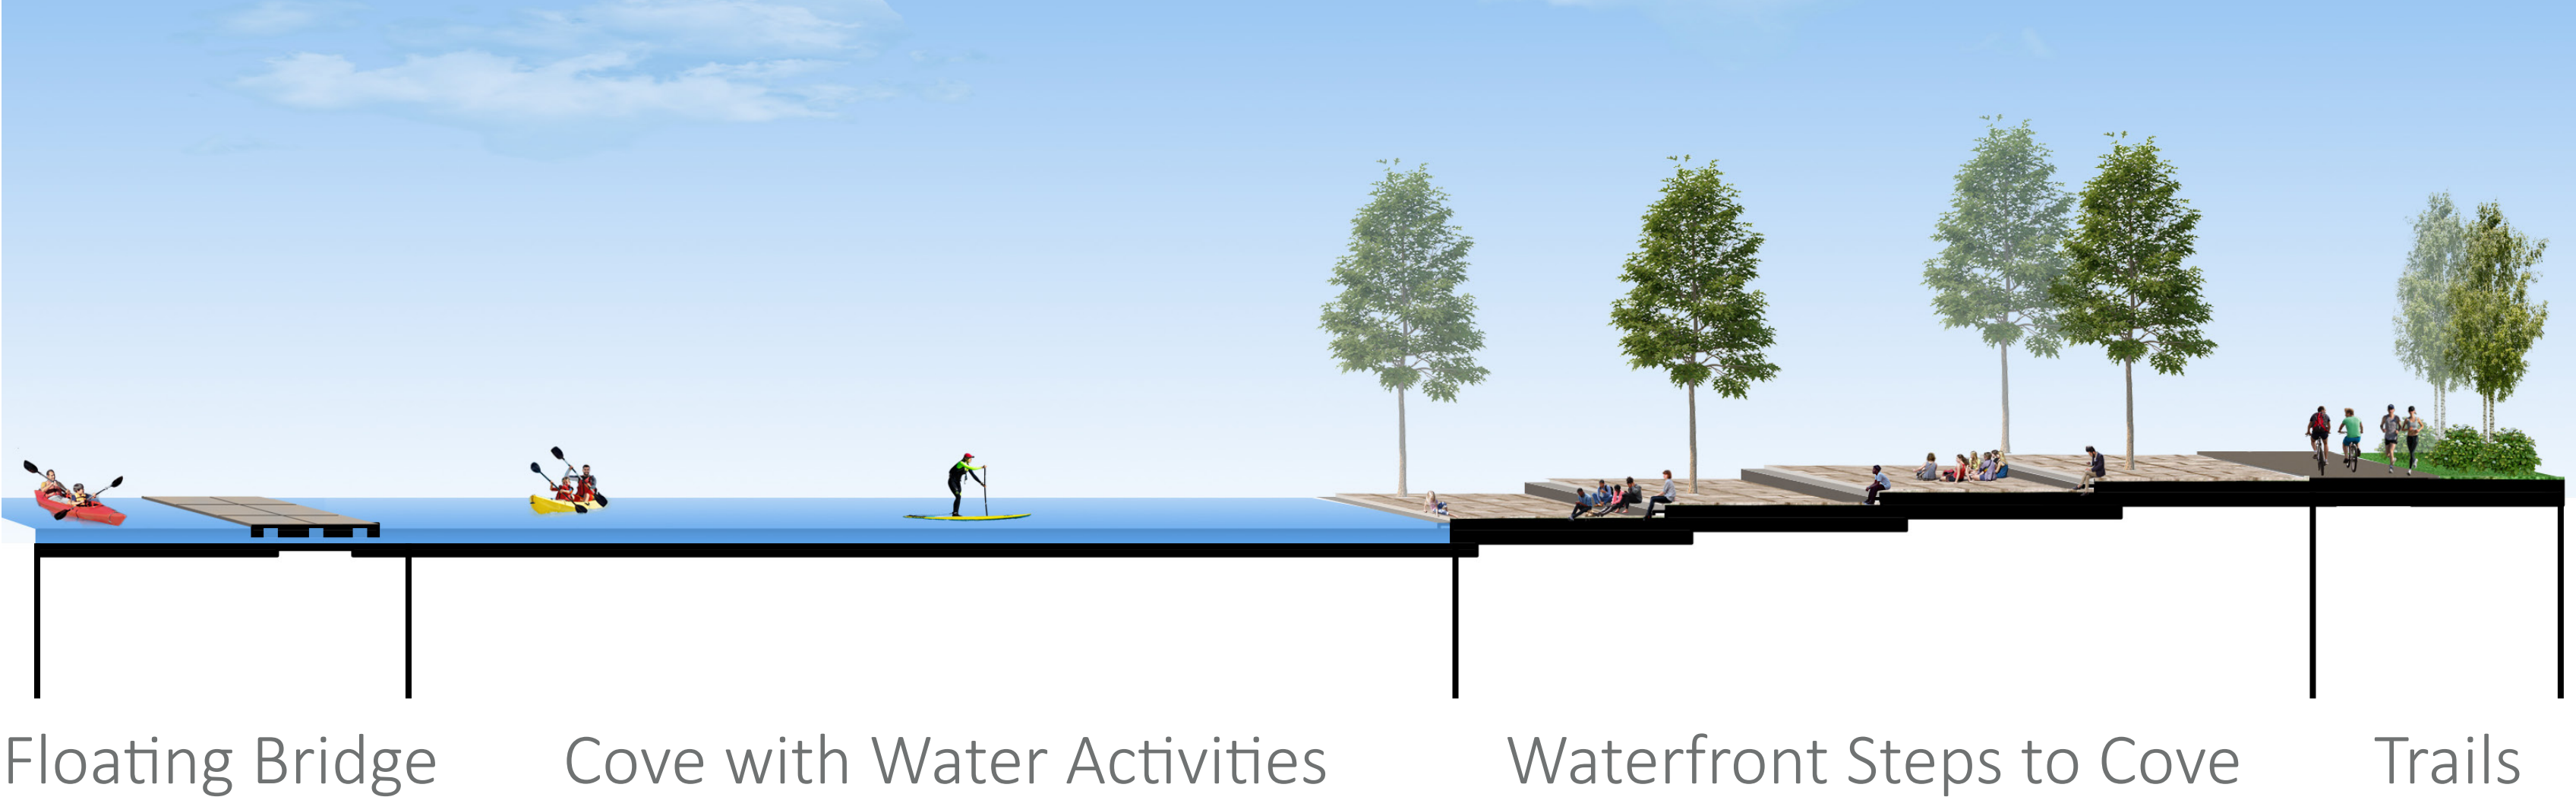

Floating Bridge Cove with Water Activities Waterfront Steps to Cove Trails

Site Plan

Plants






Key


- 1. Recreational Space
- 2. Community Center
- 3. Restored Ecology
- 4. Cove Steps
- 5. Water Activities
- 6. Railroad Pedestrian Trail
- 7. Community Gardens
- 8. Waterfront Lawn
- 9. Industrial Park
- 10. Permeable Paver Parking
- 11. Waterfront Market
- 12. Waterfront Steps
- 13. Crushed Brick Trails with Rest Stops



Plants

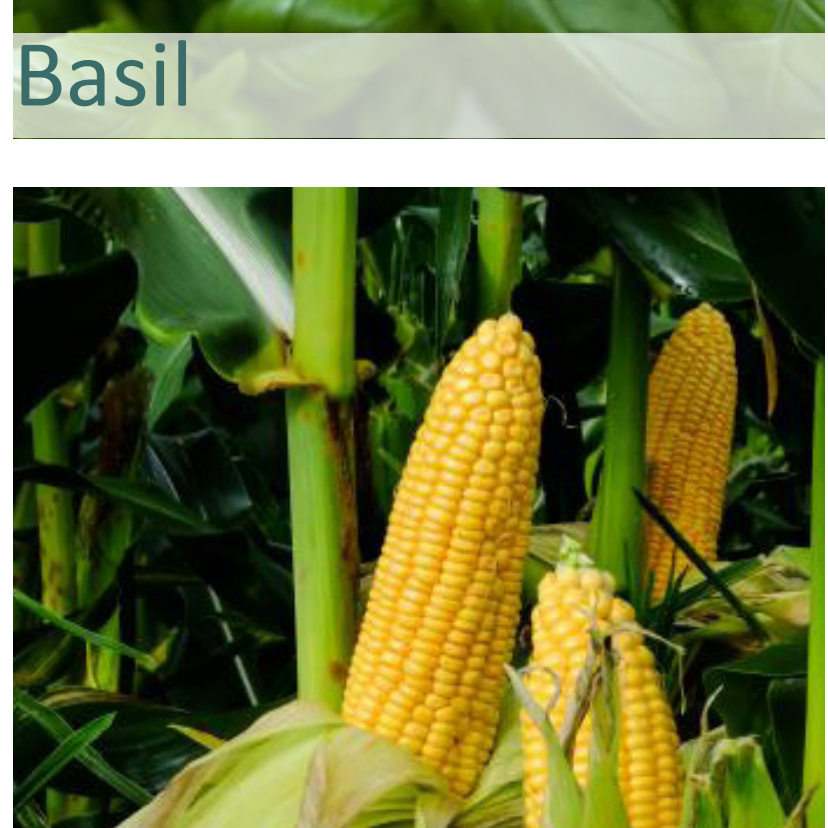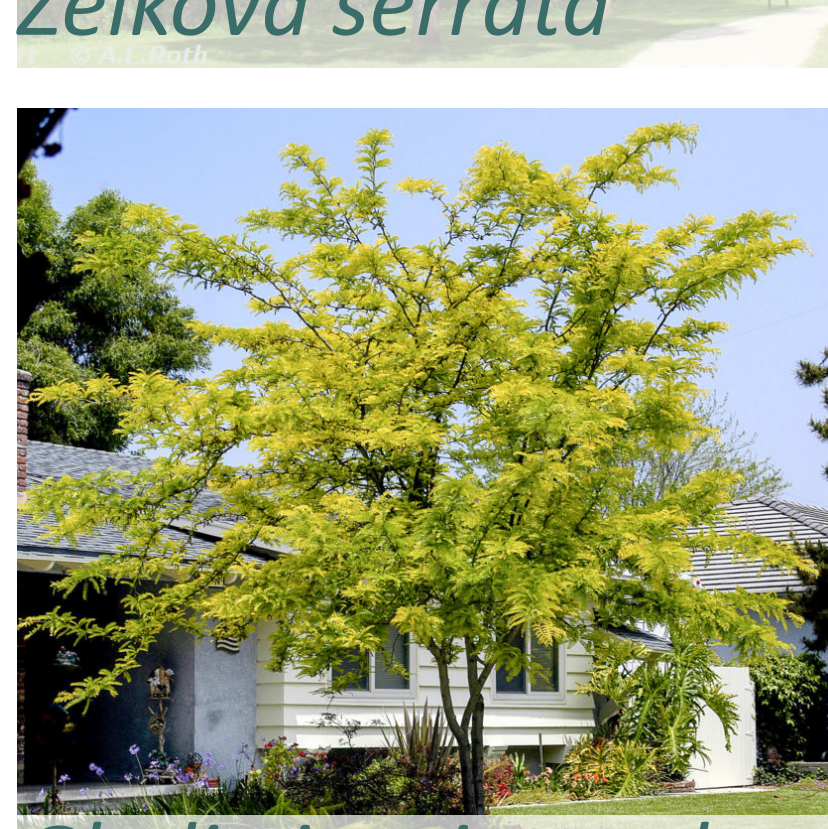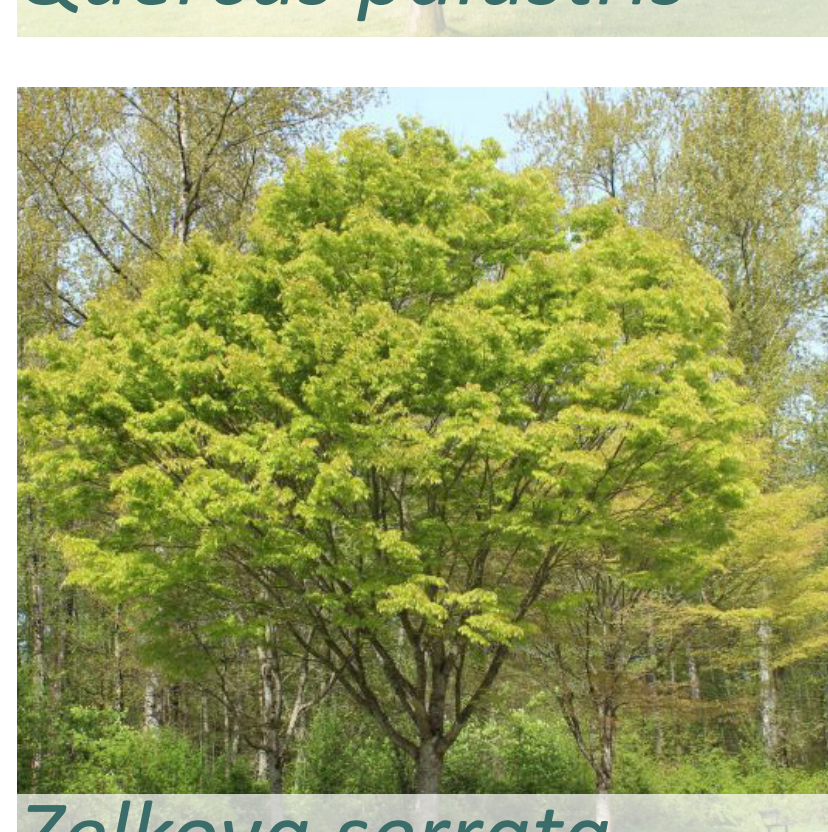

Section Waterfront Market, Scale 1" = 10'-0"

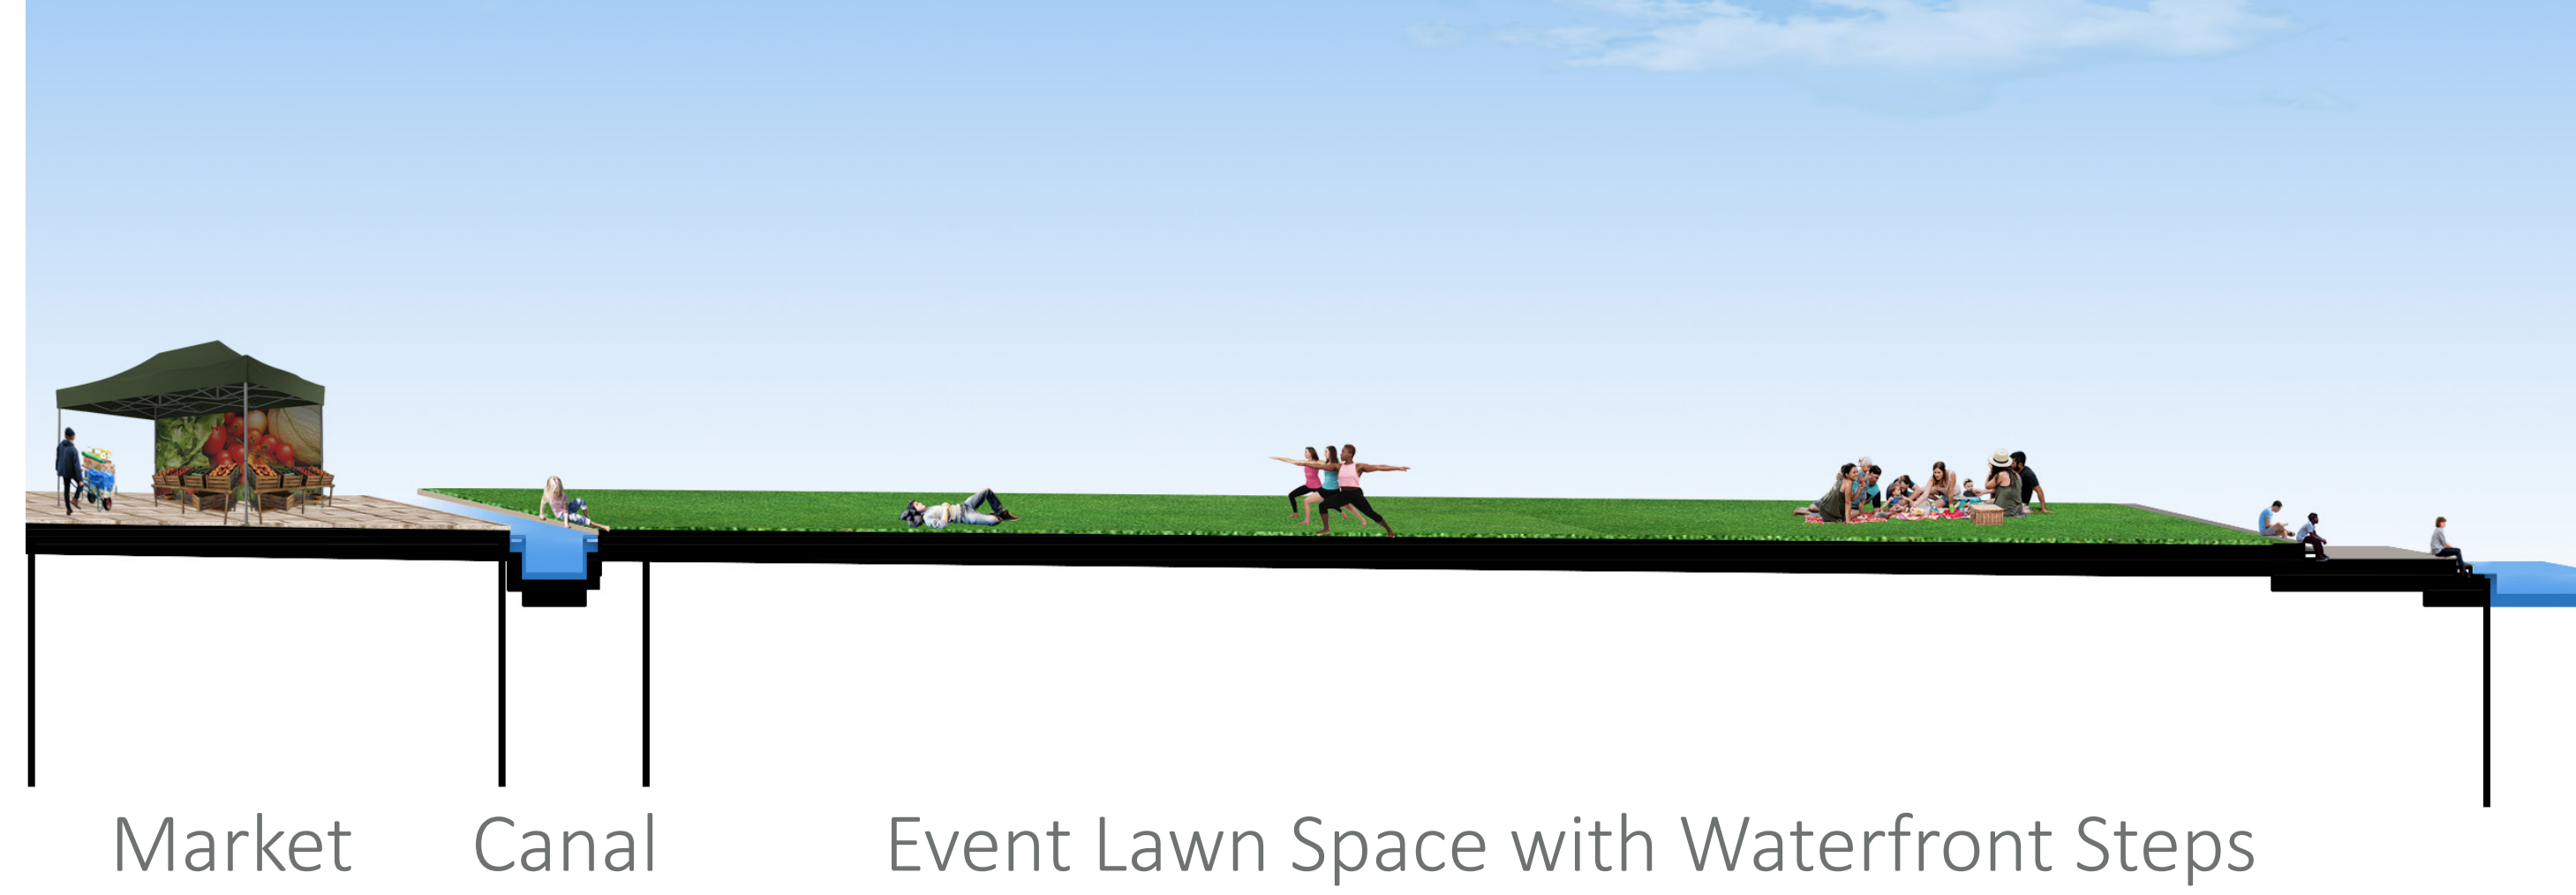

Section Community Gardens, Scale 1" = 10'-0"

