



City of
Salisbury
Jacob R. Day, Mayor

REQUEST FOR QUOTATION

WAYFINDING SIGNS FOR RIVERSIDE AND ORANGE BIKE ROUTES

The City of Salisbury Department of Public Works is requesting quotes for furnishing and delivering between 25 to 34 (Quantity is dependent on pricing) wayfinding signs in order to provide direction for cyclists on various bicycle routes through the City (See attached Riverside Bike Route Wayfinding Signage Plan and Orange Route Wayfinding Signage Plan).

WAYFINDING SIGN SPECIFICATIONS:

1. Total Number of Wayfinding Signs: 16-34
 - A. Total Number of Salisbury Confidence Markers: 8-11
 - B. Total Number of Salisbury Directional Destination Sign: 5-18
 - C. Total Number Downtown Directional Destination Sign: 3-5
 - D. ***Actual Number is dependent on pricing.***
2. Wayfinding Sign Descriptions
 - A. Salisbury Confidence Markers:
 - Includes signs R2-B, R2-C, R3-A, R3-E, R4-A, R4-B, R5-A, R5-B, O2-B, O4-A, and O4-B. Please see Riverside Bike Route Wayfinding Signage Plan and Orange Route Wayfinding Signage Plan for specific destinations/distances.
 - Dimensions: Please see attached pdf, "Salisbury Wayfinding Concepts On-Street" for sizing, coloring, and lettering guidelines.
 - B. Standard Dimensions of Salisbury Directional Destination Sign:
 - Includes signs R2-A, R2-D, R3-B, R3-C, R3-D, O2-A, O3-A, O3-B, O3-C, O3-D, O3-E, O3-F, O5-A, O5-B, O5-C, O5-D, O5-E, O5-F. Please see Riverside Bike Route Wayfinding Signage Plan and Orange Route Wayfinding Signage Plan for specific destinations/distances.
 - Dimensions: Please see attached pdf, "Salisbury Wayfinding Concepts On-Street" for sizing, coloring, and lettering guidelines.
 - C. Standard Dimensions of Downtown Directional Destination Sign:
 - Includes signs R5-C, R5-D, R5-E, O6-A, O6-B. Please see Riverside Bike Route Wayfinding Signage Plan and Orange Route Wayfinding Signage Plan for specific destinations/distances.
 - Dimensions: Please see attached pdf, "Salisbury Wayfinding Concepts On-Street" for sizing, coloring, and lettering guidelines.
3. Additional Information
 - A. Quotes are for proofs, signage, lettering, and decals only. FOB Destination to the address below.
 - B. Signs are to be installed by City forces.
 - C. The City of Salisbury has the right to award quote in part or in full.
 - D. Signs to be delivered NLT 45 calendar days after the approval of proofs and Notice to Proceed. FOB Destination: 500 Mack Ave., Salisbury, MD 21801.
 - E. Quotes will be evaluated on a lump sum based off of the quantities specified on the "Wayfinding Signs Quote Form". Successful vendor will be required to provide proofs prior to fabrication.

Department of Public Works
125 N. Division St., #202 Salisbury, MD 21801
410-548-3170 (fax) 410-548-3107
www.salisbury.md



City of
Salisbury
Jacob R. Day, Mayor

WAYFINDING SIGNS QUOTE FORM

ITEM NO.	DESCRIPTION	UNIT PRICE (EA)	EST. QTY.	TOTAL PRICE
101	Salisbury Confidence Marker (Signs R2-B, R2-C, R3-A, R3-E, R4-A, R4-B, R5-A, R5-B, O2-B, O4-A, O4-B)		11	
102	Salisbury Directional Destination Sign (Signs R2-A, R2-D, R3-B, R3-C, R3-D, O2-A, O3-A, O3-B, O3-C, O3-D, O3-E, O3-F, O5-A, O5-B, O5-C, O5-D, O5-E, O5-F)		18	
103	Downtown Directional Destination Sign (Signs R5-C, R5-D, R5-E, O6-A, O6-B)		5	
TOTAL PRICE (ITEMS 101-103)				

Total Price Items 101-103 (Written)

Time to Furnish & Deliver: _____
Days

Company Name

Representative Signature

Position/Title

Printed Name

Date

Quotes are due to be submitted via email (cclasing@salisbury.md) or fax (410-548-3107) to the Department of Public Works by 2:30 P.M. local time on Wednesday, June 7, 2017.

You may contact Chris Clasing, Project Engineer at 410-548-3170 or by e-mail at cclasing@salisbury.md with any questions regarding this RFQ.

Regards,

Christopher S. Clasing
Project Engineer
Salisbury Public Works

Department of Public Works
125 N. Division St., #202 Salisbury, MD 21801
410-548-3170 (fax) 410-548-3107
www.salisbury.md

RIVERSIDE BIKE ROUTE WAYFINDING SIGNAGE PLACEMENT PLAN




GENERAL NOTES


1. A WRITTEN "NOTICE TO PROCEED" MUST BE OBTAINED FROM A PRE-CONSTRUCTION MEETING SCHEDULED WITH SPW, BEFORE BEGINNING CONSTRUCTION IN CITY PUBLIC R/W'S, EASEMENTS AND/OR CITY MAINTAINED UTILITIES OR ROADWAYS. CONTACT FRANK ENNIS, SALISBURY, MARYLAND 21801, (410)548-5460, FENNIS@CITYLIVING.SALISBURY.COM, TO SCHEDULE A PRE-CONSTRUCTION MEETING AND OBTAIN A WRITTEN "NOTICE TO PROCEED." 48 HOURS NOTICE IS REQUIRED.
 2. DURING THE PROGRESS OF THE JOB, THE CONTRACTOR SHALL KEEP A CAREFUL RECORD AT THE JOB SITE OF ALL CHANGES AND ADDITIONS TO THE INFORMATION SHOWN ON THE PLANS/DRAWINGS. PRIOR TO COMPLETION, THE CONTRACTOR SHALL ENTER SUCH CHANGES AND CORRECTIONS ON ONE SET OF RED LINE AS BUILT DRAWINGS.
- DISCREPANCIES
- A. THE CONTRACTOR SHALL IMMEDIATELY STOP WORK AND NOTIFY THE CITY REPRESENTATIVE OF ANY DISCREPANCIES DISCOVERED BETWEEN THE DRAWINGS AND EXISTING CONDITIONS.
 - B. ERRORS OR OMISSIONS IN DRAWINGS OR LAYOUT SHALL BE TREATED AS A DISCREPANCY.
 - C. THE CITY REPRESENTATIVE WILL REVIEW THE CONTRACTOR'S FINDING TO CONFIRM THE DISCREPANCY.
 - D. THE CITY REPRESENTATIVE WITH SALISBURY PUBLIC WORKS APPROVAL, WILL ISSUE NEW INSTRUCTIONS AS SOON AS POSSIBLE TO RELIEVE THE DISCREPANCY.
 - E. THE CONTRACTOR SHALL RESOLVE ANY DISCREPANCY BEFORE START OF WORK OR CONTINUATION AFTER THE DISCREPANCY ARISES.
5. THE PLANS FOR THIS PROJECT ARE DEVELOPED AND PRINTED USING COLOR INK. CONTRACTOR MUST HAVE PLANS PRINTED USING COLOR INK ON SITE AT ALL TIME WHILE PERFORMING WORK RELATED TO THIS PROJECT.
 6. BUILDINGS AND DRIVEWAY LOCATIONS ARE SOURCED FROM WICOMICO COUNTY GIS DATABASE.

BIKE ROUTE SIGNAGE NOTES

1. ALL SIGNS ARE TO BE INSTALLED SUCH THAT THE EDGE OF THE SIGN IS 2 FEET MINIMUM FROM THE EDGE OF SIDEWALK AND EDGE OF ROADWAY OR FACE OF CURB. IF AN EXISTING SIGN POST IS AVAILABLE WITHIN 50' OF PROPOSED LOCATION OF NEW SIGN POST, EXISTING POST MAY BE UTILIZED UPON APPROVAL OF SALISBURY PUBLIC WORKS.
2. LETTERING HEIGHT SHALL BE 1-INCH FOR 30 FEET LEGIBILITY DISTANCE PER MUTCD SECTION 2A.13, NOMINAL FOOT HEIGHT OF LOWER-CASE LETTERS SHALL BE 3/4-INCH PER MUTCD SECTIONS 2D.05 AND 2D.06. LETTERING FONT IS TO BE SERIES C 2000 PER STANDARD HIGHWAY SIGNS AND MARKINGS.
3. ALL ARROWS FOR DIRECTIONAL DESTINATION SIGNS AND CONFIDENCE MARKERS SHALL BE TYPE B PER MUTCD FIGURE 2D-2.
4. ALL ARROWS FOR TURN SIGNS SHALL BE TYPE A PER MUTCD FIGURE 2D-2.
5. ALL SIGNS ARE TO HAVE WHITE LETTERING ON A GREEN BACKGROUND EXCEPT WHERE SHOWN ON CUSTOM ROUTE BLAZES (SEE SIGN LEGEND THIS SHEET), ALL MESSAGES, BORDERS, LEGENDS, AND BACKGROUND SHALL BE RETROREFLECTIVE PER MUTCD SECTION 2D.03.
6. SIGNS SHALL BE SIZED PER STANDARD HIGHWAY SIGNS AND MARKINGS WITH CUSTOM ROUTE BLAZES (SEE SIGN LEGEND THIS SHEET).

SIGN LEGEND


SIGN DESIGNATION	SYMBOL	# SHOWN ON PLAN
SALISBURY CONFIDENCE MARKER		8
SALISBURY DIRECTIONAL DESTINATION		6
DOWNTOWN DIRECTIONAL DESTINATION		2

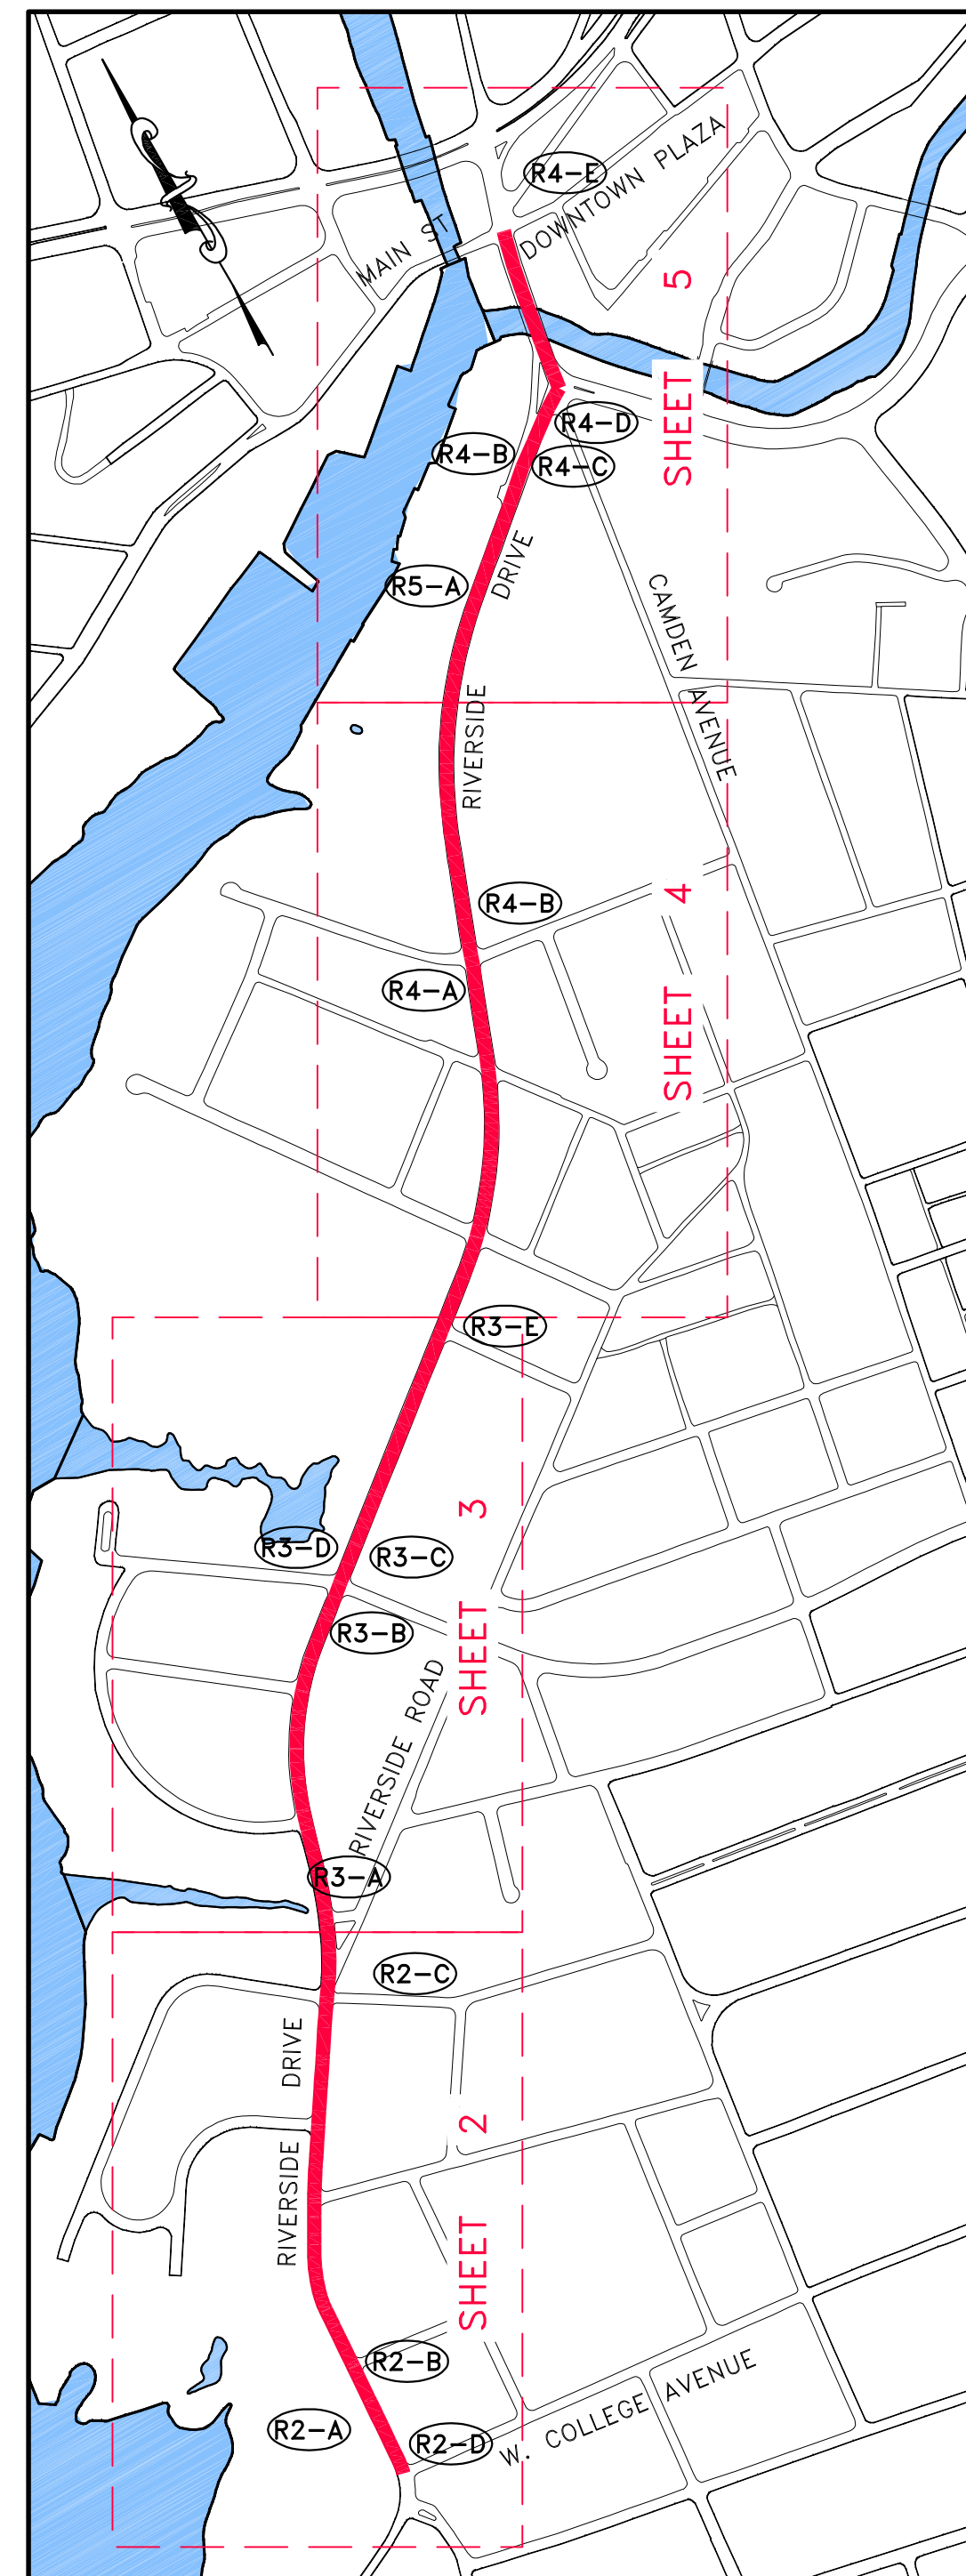

VICINITY MAP

SCALE: 1" = 500'

SHEET	DESCRIPTION	DRAWING
1	TITLE, LOCATION MAP, AND LEGEND	C-1
2	SIGNAGE PLACEMENT PLAN	P-1
3	SIGNAGE PLACEMENT PLAN	P-2
4	SIGNAGE PLACEMENT PLAN	P-3
5	SIGNAGE PLACEMENT PLAN	P-4

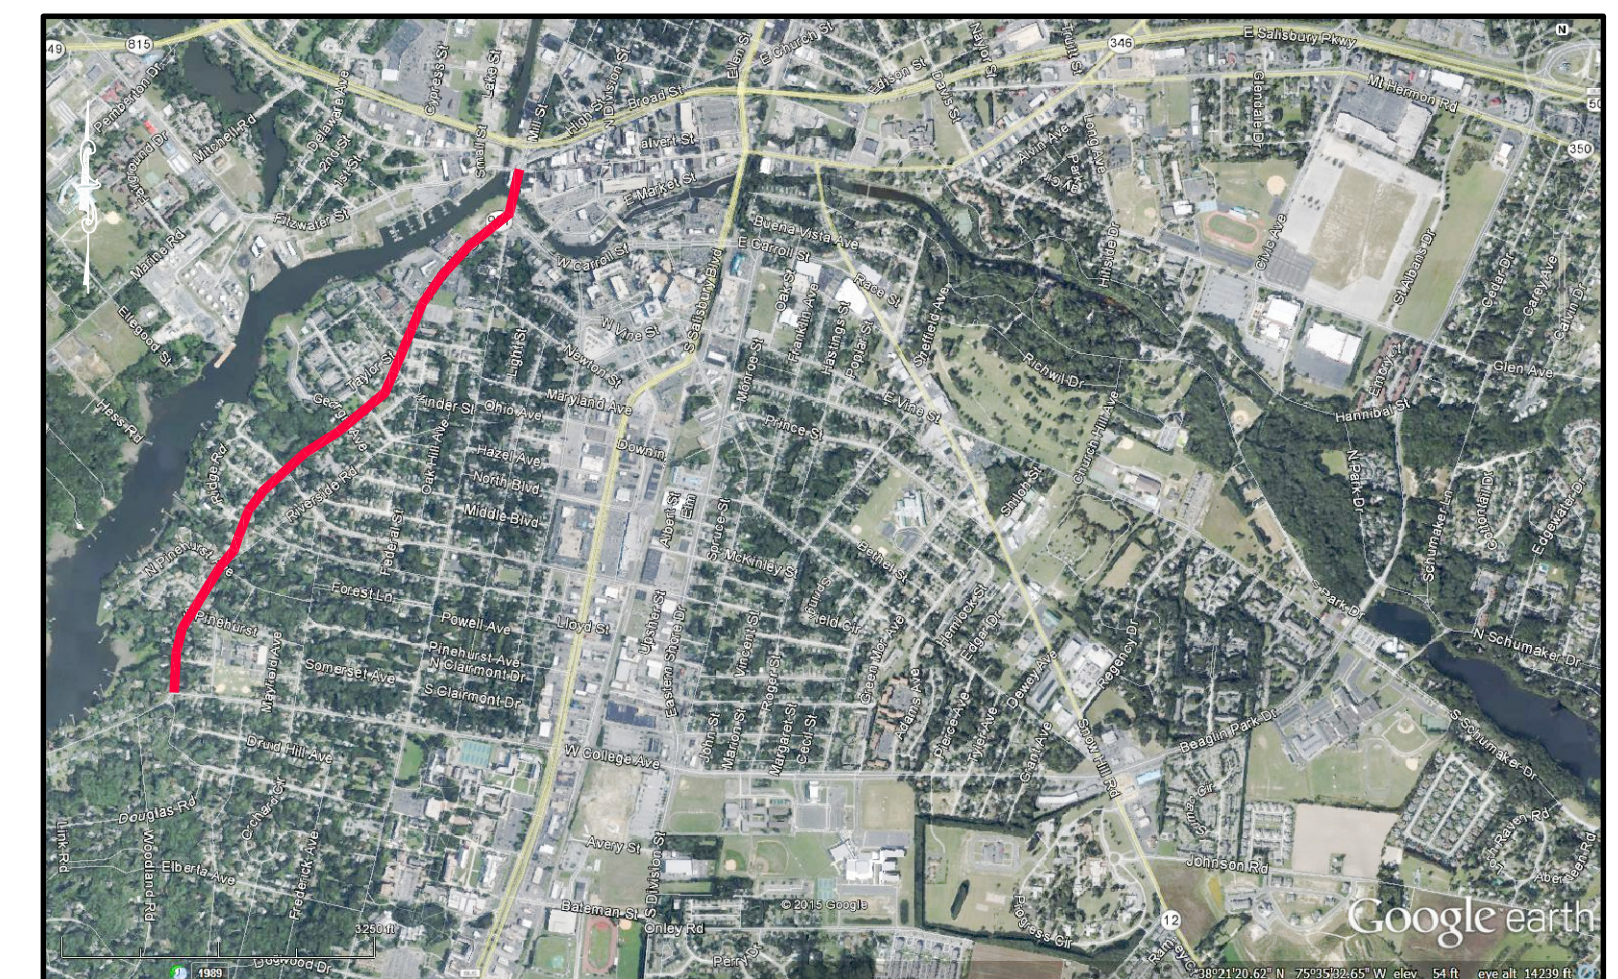

LOCATION MAP

SCALE: 1" = 2000'

[illegible]



NO	REVISION	DATE	BY	APP.	NO	REVISION	DATE	BY	APP.

LUCINDA F. STEVENS, P.E.	
DESIGNED BY	CHECKED
R.D. PARKS, P.E.	
DRAWN	CHECKED
J.L. WILLIAMS	
DATE	SURVEY DATE
SEPTEMBER 2015	FIELD BOOK



PROFESSIONAL CERTIFICATION
I, LUCINDA F. STEVENS, P.E.,
hereby certify that these
documents were prepared
and approved by me and
that I am a duly licensed
professional engineer under
the laws of the State of
Maryland, License No. 27744,
expiration date 07-19-2018.

CLIENT & PROJECT

CITY OF SALISBURY
125 N. DIVISION STREET
SALISBURY, WICOMICO COUNTY, MARYLAND 21801

RIVERSIDE BIKE ROUTE
RIVERSIDE DRIVE
SALISBURY, WICOMICO COUNTY, MARYLAND 21801

ARRO

1101 Opal Court, Suite 312
Hagerstown, Maryland 21740
Tel 301.791.1100



TITLE SIGNAGE PLACEMENT PLAN			
SCALE 30 0 30 60 120 1" = 60'	DWG. NO. P-1		
PROJECT NO. 10906.00	SHEET NO. 2 OF 5	REV.	



--	--	

MATCH LINE (SEE SHEET NO. 3)

MATCH LINE (SEE SHEET NO. 5)

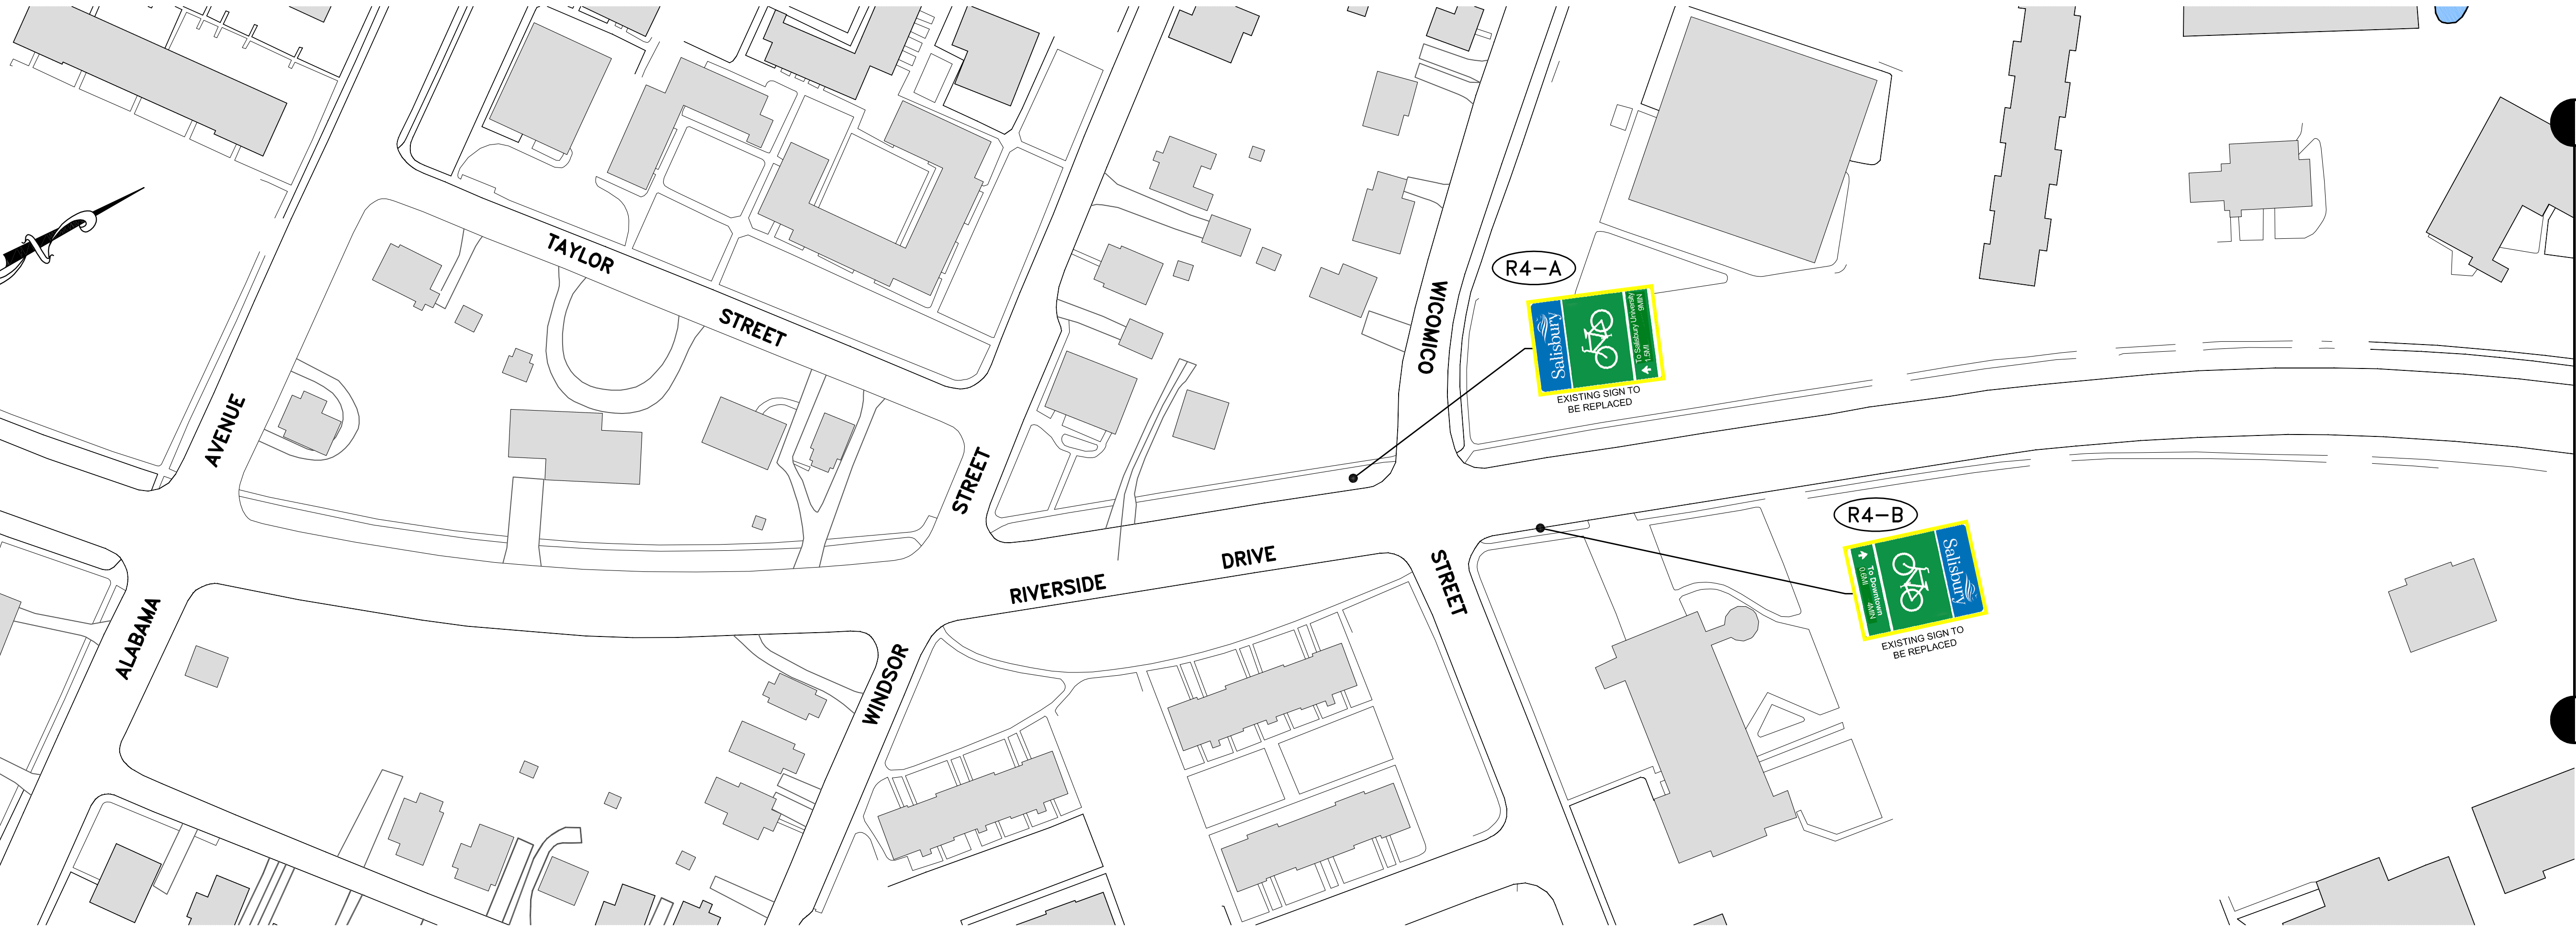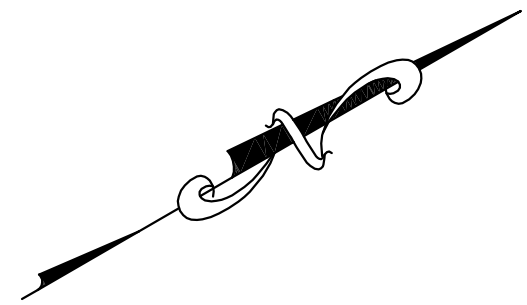

NO	REVISION	DATE	BY	APP.	NO	REVISION	DATE	BY	APP.

LUCINDA F. STEVENS, P.E.	
DESIGN	CHECKED
R.D. PARKS, P.E.	
DRAWN	CHECKED
J.L. WILLIAMS	
DATE	SURVEY DATE
SEPTEMBER 2015	FIELD BOOK



PROFESSIONAL CERTIFICATION
I, LUCINDA F. STEVENS, P.E.,
hereby certify that these
documents were prepared
and approved by me and
that I am a duly licensed
professional engineer under
the laws of the State of
Maryland, License No. 27744,
expiration date 07-19-2018.


CLIENT & PROJECT

CITY OF SALISBURY
125 N. DIVISION STREET
SALISBURY, WICOMICO COUNTY, MARYLAND 21801

RIVERSIDE BIKE ROUTE
RIVERSIDE DRIVE
SALISBURY, WICOMICO COUNTY, MARYLAND 21801



TITLE SIGNAGE PLACEMENT PLAN			
SCALE 30 0 30 60 120 1" = 60'		DWG. NO. P-3	
PROJECT NO. 10906.00	SHEET NO. 4 OF 5	REV.	

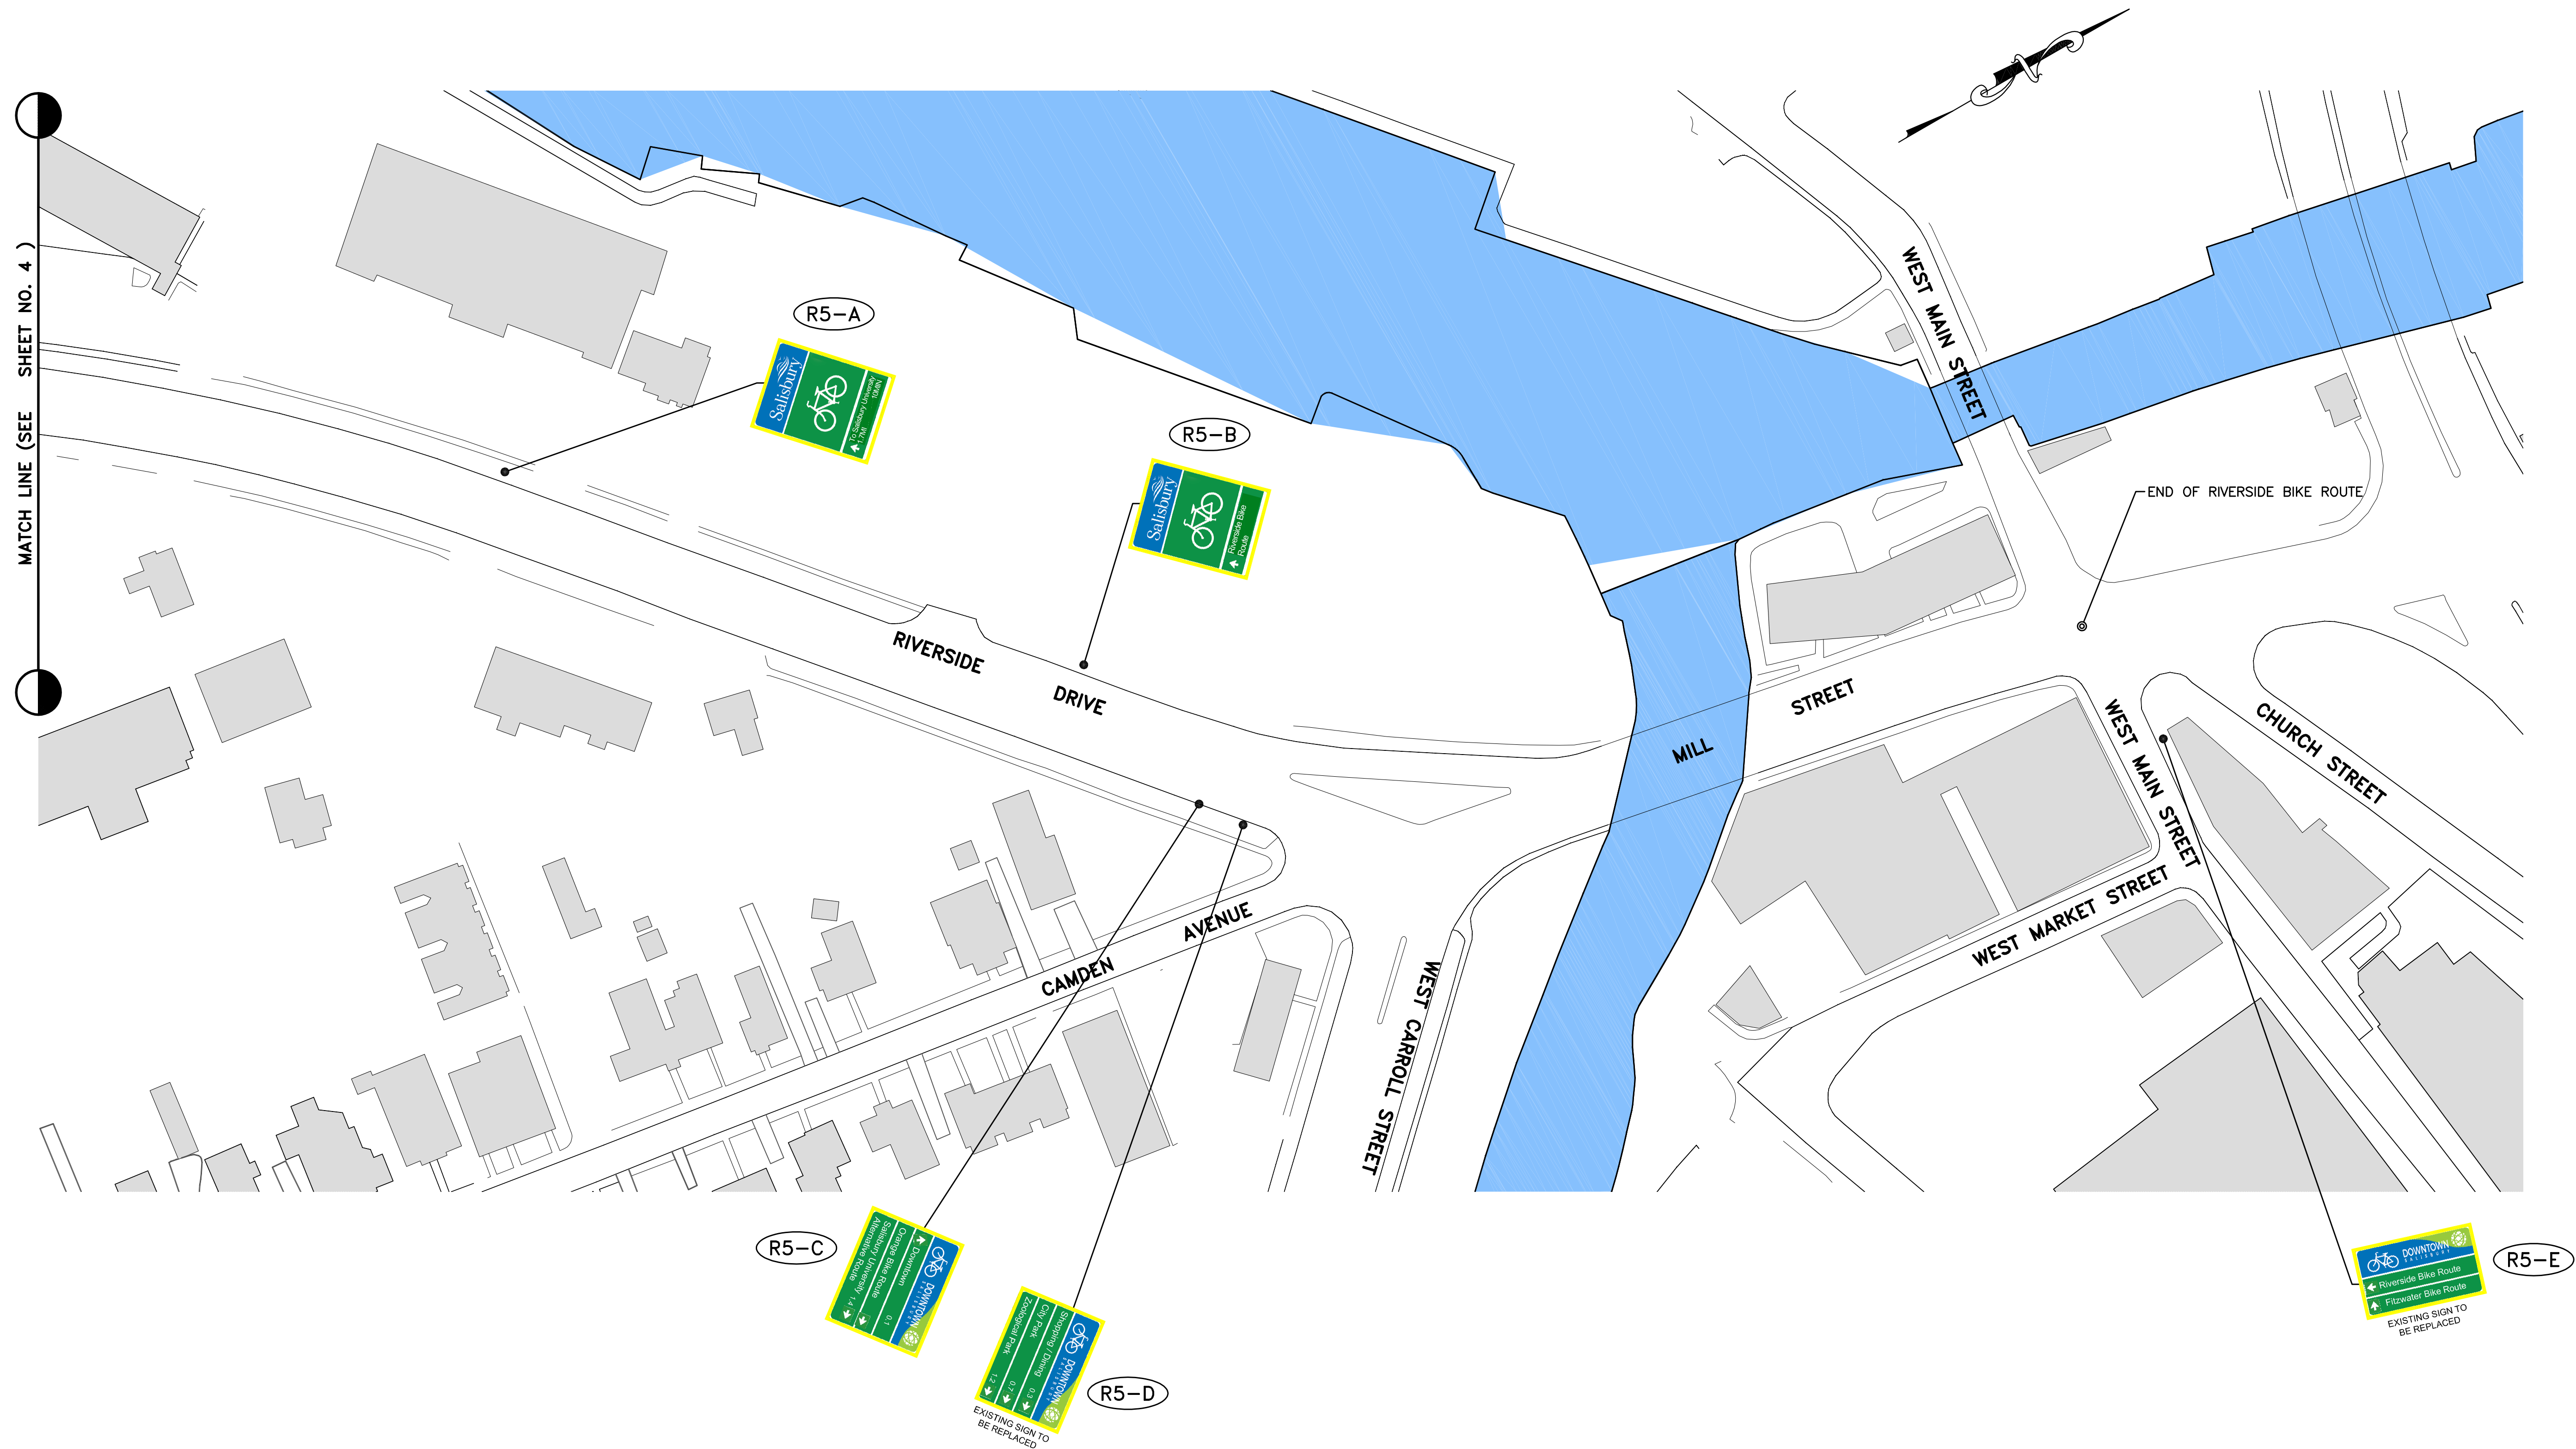

--	--	

ORANGE BIKE ROUTE WAYFINDING SIGNAGE PLACEMENT PLAN

GENERAL NOTES

1. A WRITTEN "NOTICE TO PROCEED" MUST BE OBTAINED FROM A PRE-CONSTRUCTION MEETING SCHEDULED WITH SPW, BEFORE BEGINNING CONSTRUCTION IN CITY PUBLIC R/W'S, EASEMENTS AND/OR CITY MAINTAINED UTILITIES OR ROADWAYS. CONTACT FRANK ENNIS, SALISBURY, MARYLAND 21801, (410)458-5460, FENNIS@CITYSALISBURY.COM, TO SCHEDULE A PRE-CONSTRUCTION MEETING AND OBTAIN A WRITTEN "NOTICE TO PROCEED." 48 HOURS NOTICE IS REQUIRED.
2. DURING THE PROGRESS OF THE JOB, THE CONTRACTOR SHALL KEEP A CURRENT RECORD AT THE JOB SITE OF ALL CHANGES AND CORRECTIONS TO THE INFORMATION SHOWN ON THE PLAN DRAWINGS. PRIOR TO COMPLETION, THE CONTRACTOR SHALL ENTER SUCH CHANGES AND CORRECTIONS ON ONE SET OF RED LINE AS BUILT DRAWINGS.

DISCREPANCIES


 - A. THE CONTRACTOR SHALL IMMEDIATELY STOP WORK AND NOTIFY THE CITY REPRESENTATIVE OF ANY DISCREPANCIES DISCOVERED BETWEEN THE DRAWINGS AND EXISTING CONDITIONS.
 - B. ERRORS OR OMISSIONS IN DRAWINGS OR LAYOUT SHALL BE TREATED AS A DISCREPANCY.
 - C. THE CITY REPRESENTATIVE WILL REVIEW THE CONTRACTOR'S FINDING TO CONFIRM THE DISCREPANCY.
 - D. THE CITY REPRESENTATIVE WITH SALISBURY PUBLIC WORKS APPROVAL, WILL ISSUE NEW INSTRUCTIONS AS SOON AS POSSIBLE TO RELIEVE THE DISCREPANCY.
 - E. THE CONTRACTOR SHALL RESOLVE ANY DISCREPANCY BEFORE START OF WORK OR CONTINUATION AFTER THE DISCREPANCY ARISES.
5. THE PLANS FOR THIS PROJECT ARE DEVELOPED AND PRINTED USING COLOR INK. CONTRACTOR MUST HAVE PLANS PRINTED USING COLOR INK ON SITE AT ALL TIME WHILE PERFORMING WORK RELATED TO THIS PROJECT.
6. BUILDINGS AND DRIVEWAY LOCATIONS ARE SOURCED FROM WICOMICO COUNTY GIS DATABASE.

BIKE ROUTE SIGNAGE NOTES

1. ALL SIGNS ARE TO BE INSTALLED SUCH THAT THE EDGE OF THE SIGN IS 2 FEET MINIMUM FROM THE EDGE OF SIDEWALK AND EDGE OF ROADWAY OR FACE OF CURB. IF AN EXISTING SIGN POST IS AVAILABLE WITHIN 50' OF PROPOSED LOCATION OF NEW SIGN POST, EXISTING POST MAY BE UTILIZED UPON APPROVAL OF SALISBURY PUBLIC WORKS.
2. LETTERING HEIGHT SHALL BE 1-INCH FOR 30 FOOT LEGIBILITY DISTANCE PER MUTCD SECTION 2A.13. NOMINAL FOOT HEIGHT OF LOWER-CASE LETTERS SHALL BE 3/4-INCH PER MUTCD SECTIONS 2D.05 AND 2D.06. LETTERING FONT IS TO BE SERIES C 2000 PER STANDARD HIGHWAY SIGNS AND MARKINGS.
3. ALL ARROWS FOR DIRECTIONAL DESTINATION SIGNS AND CONFIDENCE MARKERS SHALL BE TYPE B PER MUTCD FIGURE 2D-2.
4. ALL ARROWS FOR TURN SIGNS SHALL BE TYPE A PER MUTCD FIGURE 2D-2.
5. ALL SIGNS ARE TO HAVE WHITE LETTERING ON A GREEN BACKGROUND EXCEPT WHERE SHOWN ON CUSTOM ROUTE BLAZES (SEE SIGN LEGEND THIS SHEET). ALL MESSAGES, BORDERS, LEGENDS, AND BACKGROUND SHALL BE RETROREFLECTIVE PER MUTCD SECTION 2D.03.
6. SIGNS SHALL BE SIZED PER STANDARD HIGHWAY SIGNS AND MARKINGS WITH CUSTOM ROUTE BLAZES (SEE SIGN LEGEND THIS SHEET).

SIGN LEGEND


SIGN DESIGNATION	SYMBOL	# SHOWN ON PLAN
CONFIDENCE MARKER		3
SALISBURY DIRECTIONAL DESTINATION		13
DOWNTOWN DIRECTIONAL DESTINATION		2
SALISBURY KIOSK		2
DOWNTOWN KIOSK		1

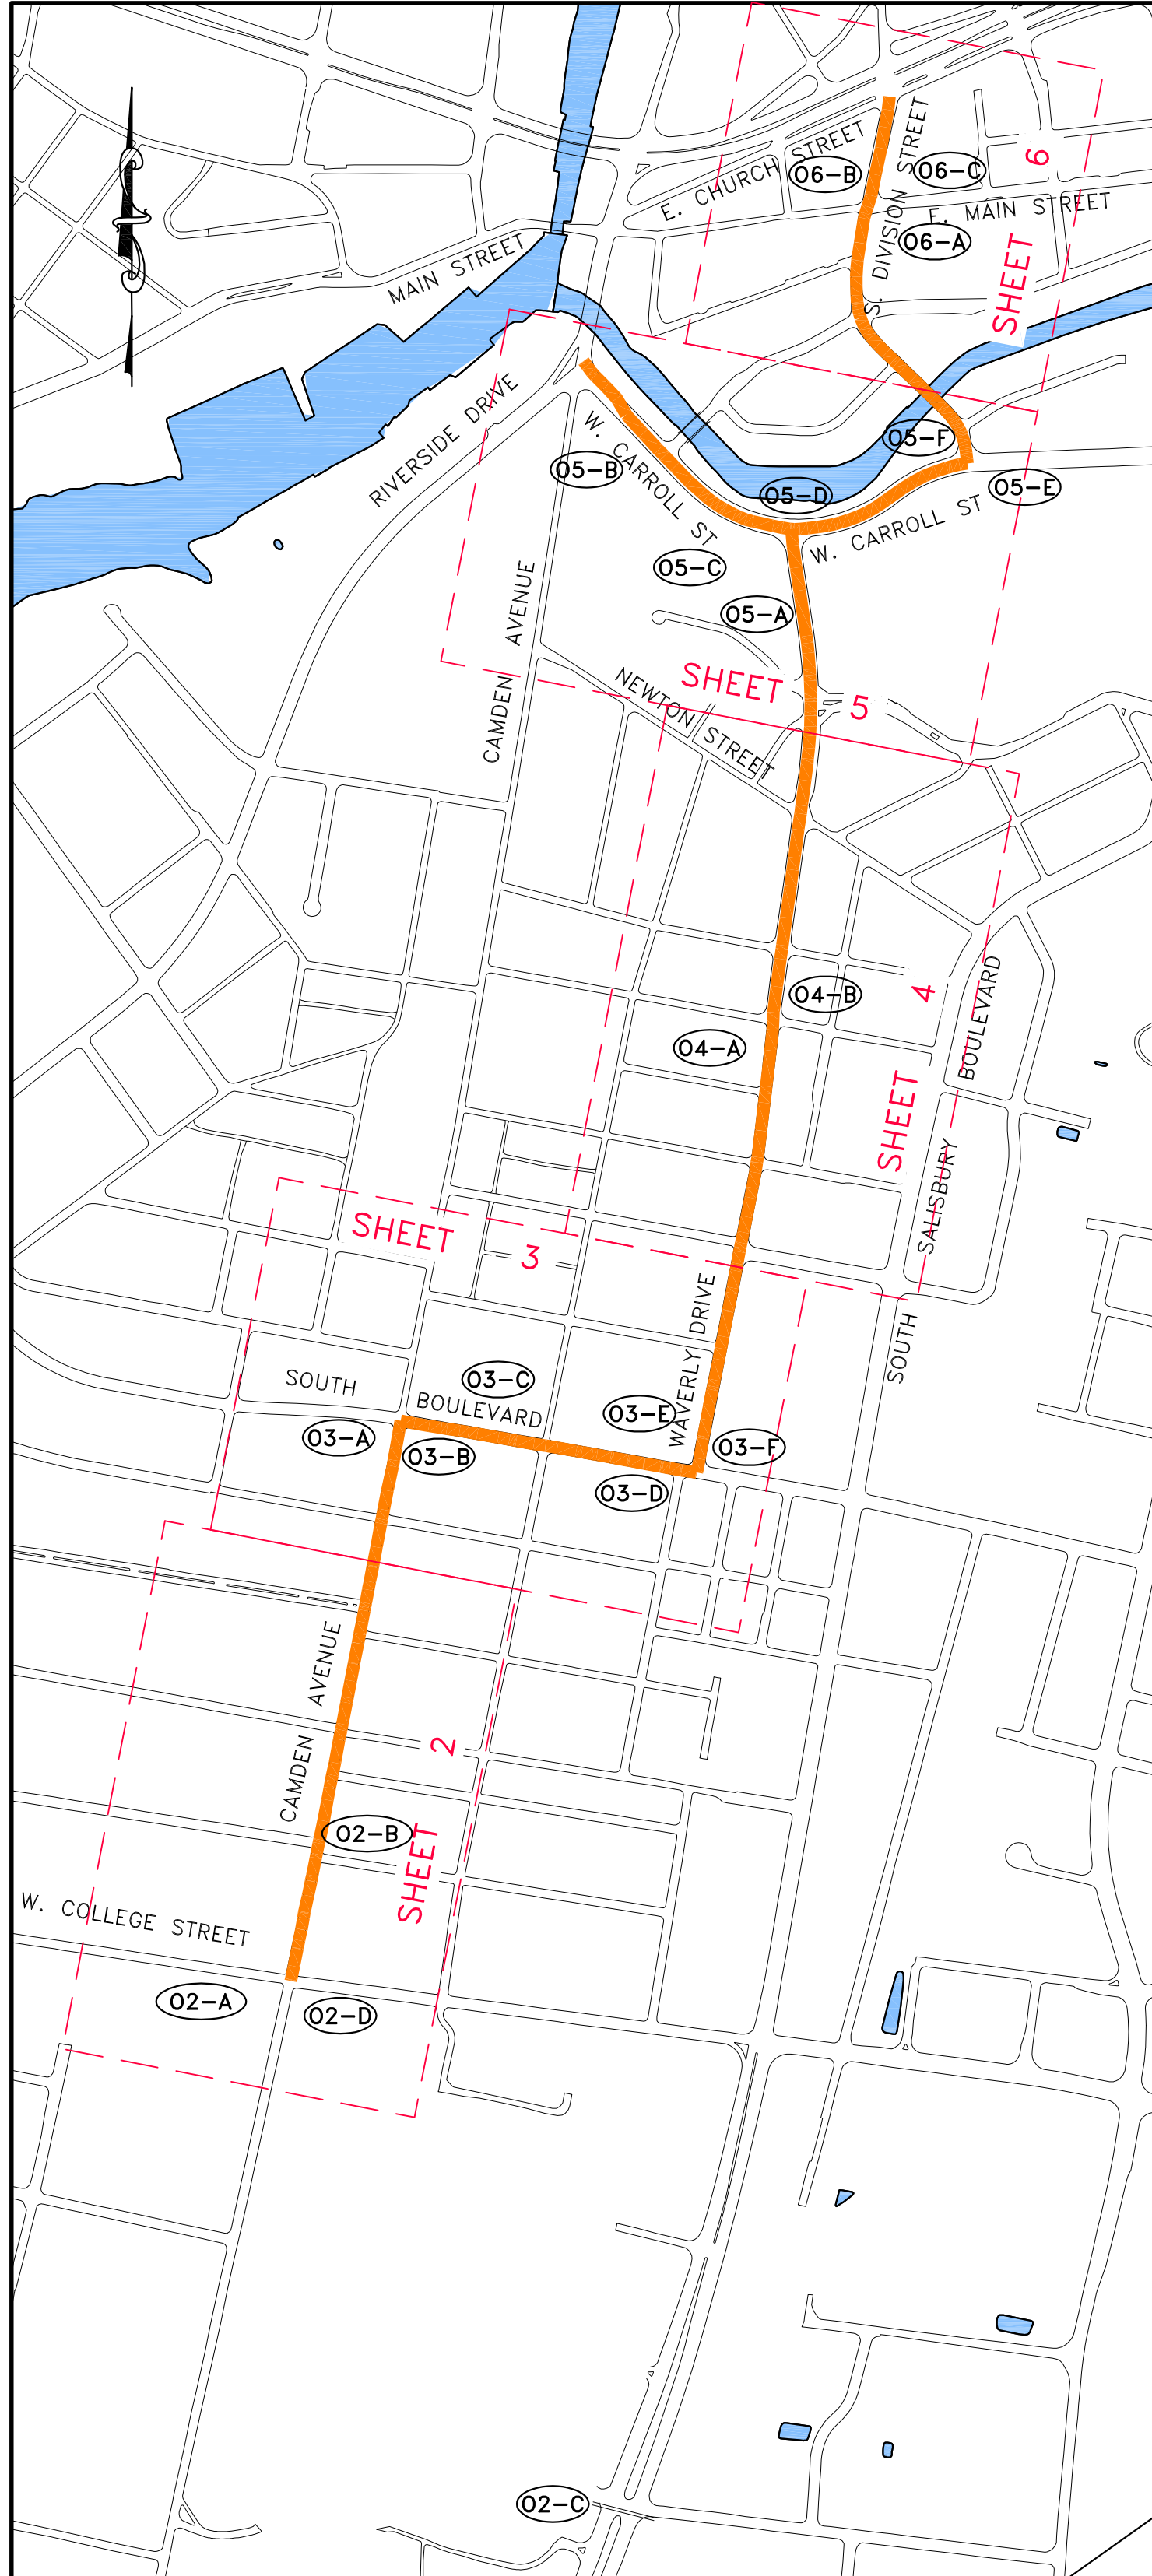

VICINITY MA

SCALE: 1" = 500'

SHEET INDEX		
SHEET	DESCRIPTION	DRAWING
1	TITLE, LOCATION MAP, AND LEGEND	C-1
2	SIGNAGE PLACEMENT PLAN	P-1
3	SIGNAGE PLACEMENT PLAN	P-2
4	SIGNAGE PLACEMENT PLAN	P-3
5	SIGNAGE PLACEMENT PLAN	P-4
6	SIGNAGE PLACEMENT PLAN	P-5

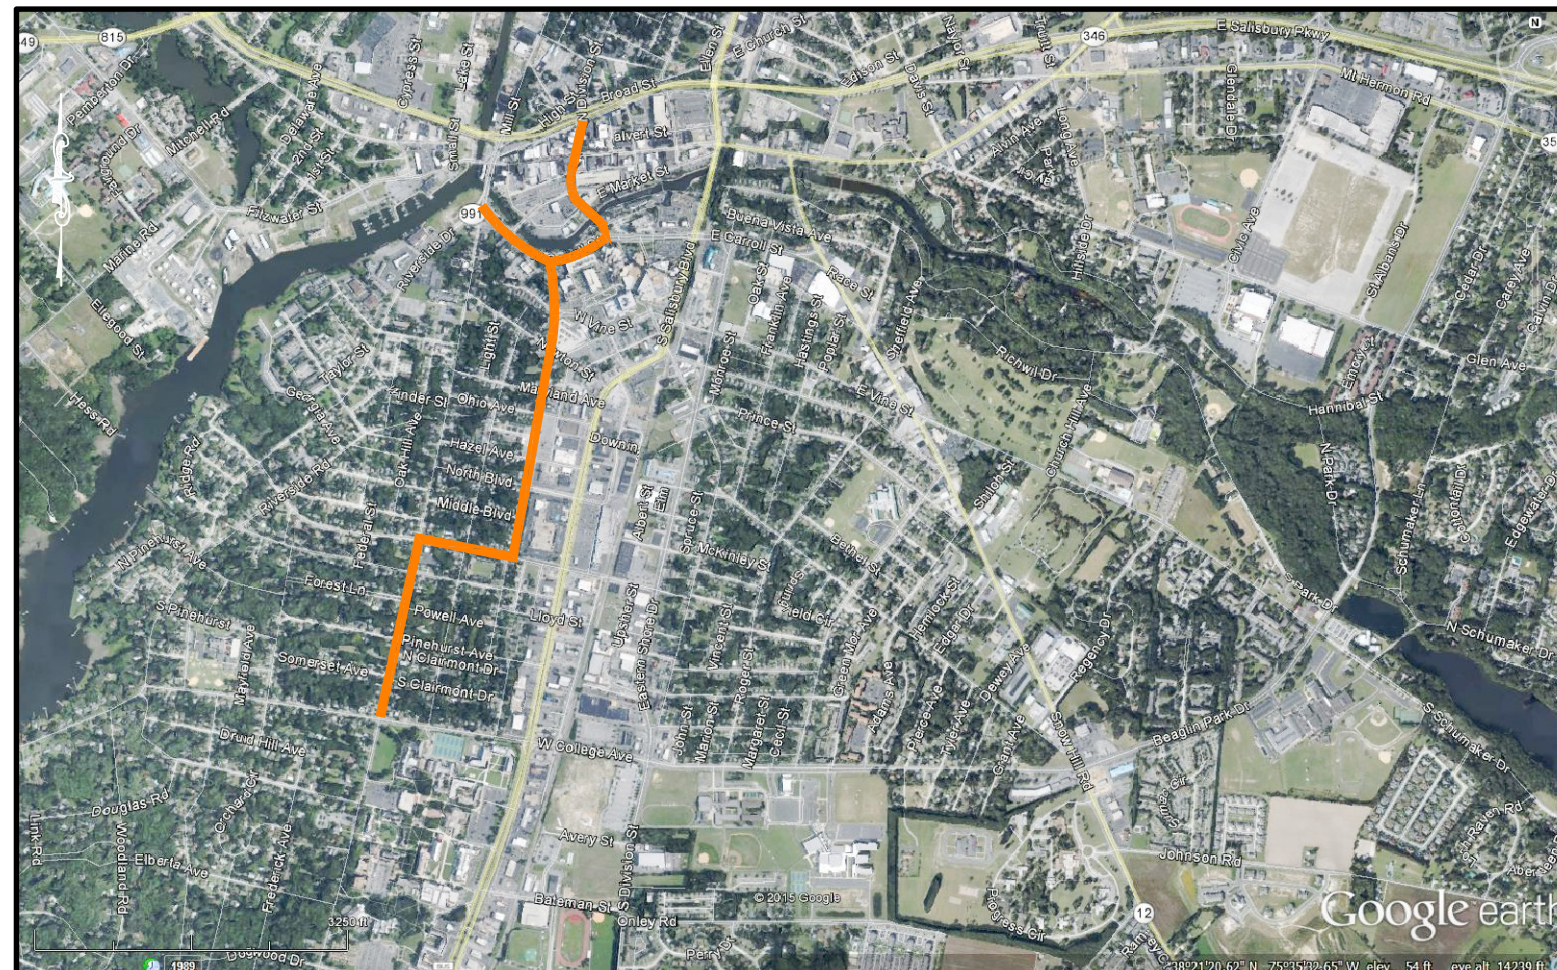



LOCATION MA


SCALE: 1" = 200'

[illegible]




NOTES:
PLACEMENT TO BE VERIFIED WITH SALISBURY UNIVERSITY. KIOSKS ARE TO HAVE ADEQUATE SPACE FOR PEDESTRIANS AND CYCLISTS TO MOVE OUT OF THE PATH OF TRAVEL.
*** CLIENT TO DETERMINE IF THE KIOSK TYPE SHOULD BE ILLUMINATED OR NONILLUMINATED (SEE DESIGN INTENT PACKAGE)

										<div>LUCINDA F. STEVENS, P.E. RELEASED BY DESIGN R.D. PARKS, P.E. DRAWN J.L. WILLIAMS DATE SEPTEMBER 2015</div>				<div>SEAL </div>		<div>PROFESSIONAL CERTIFICATION I, LUCINDA F. STEVENS, P.E. hereby certify that these documents were prepared and approved by me and that I am a duly licensed professional engineer under the laws of the State of Maryland, License No. 27744, expiration date 07-19-2018.</div>		<div>CLIENT & PROJECT CITY OF SALISBURY 125 N. DIVISION STREET SALISBURY, WICOMICO COUNTY, MARYLAND 21801 ORANGE BIKE ROUTE CAMDEN AVENUE TO EAST CHURCH STREET SALISBURY, WICOMICO COUNTY, MARYLAND 21801</div>		<div> 1101 Opal Court, Suite 312 Hagerstown, Maryland 21740 Tel 301.791.1100</div>		<div>TITLE SIGNAGE PLACEMENT PLAN SCALE 30 0 30 60 120 1" = 60' PROJECT NO. 10906.00 SHEET NO. 2 OF 6 REV. P-1</div>							
NO	REVISION				DATE	BY	APP.	NO	REVISION				DATE	BY	APP.														

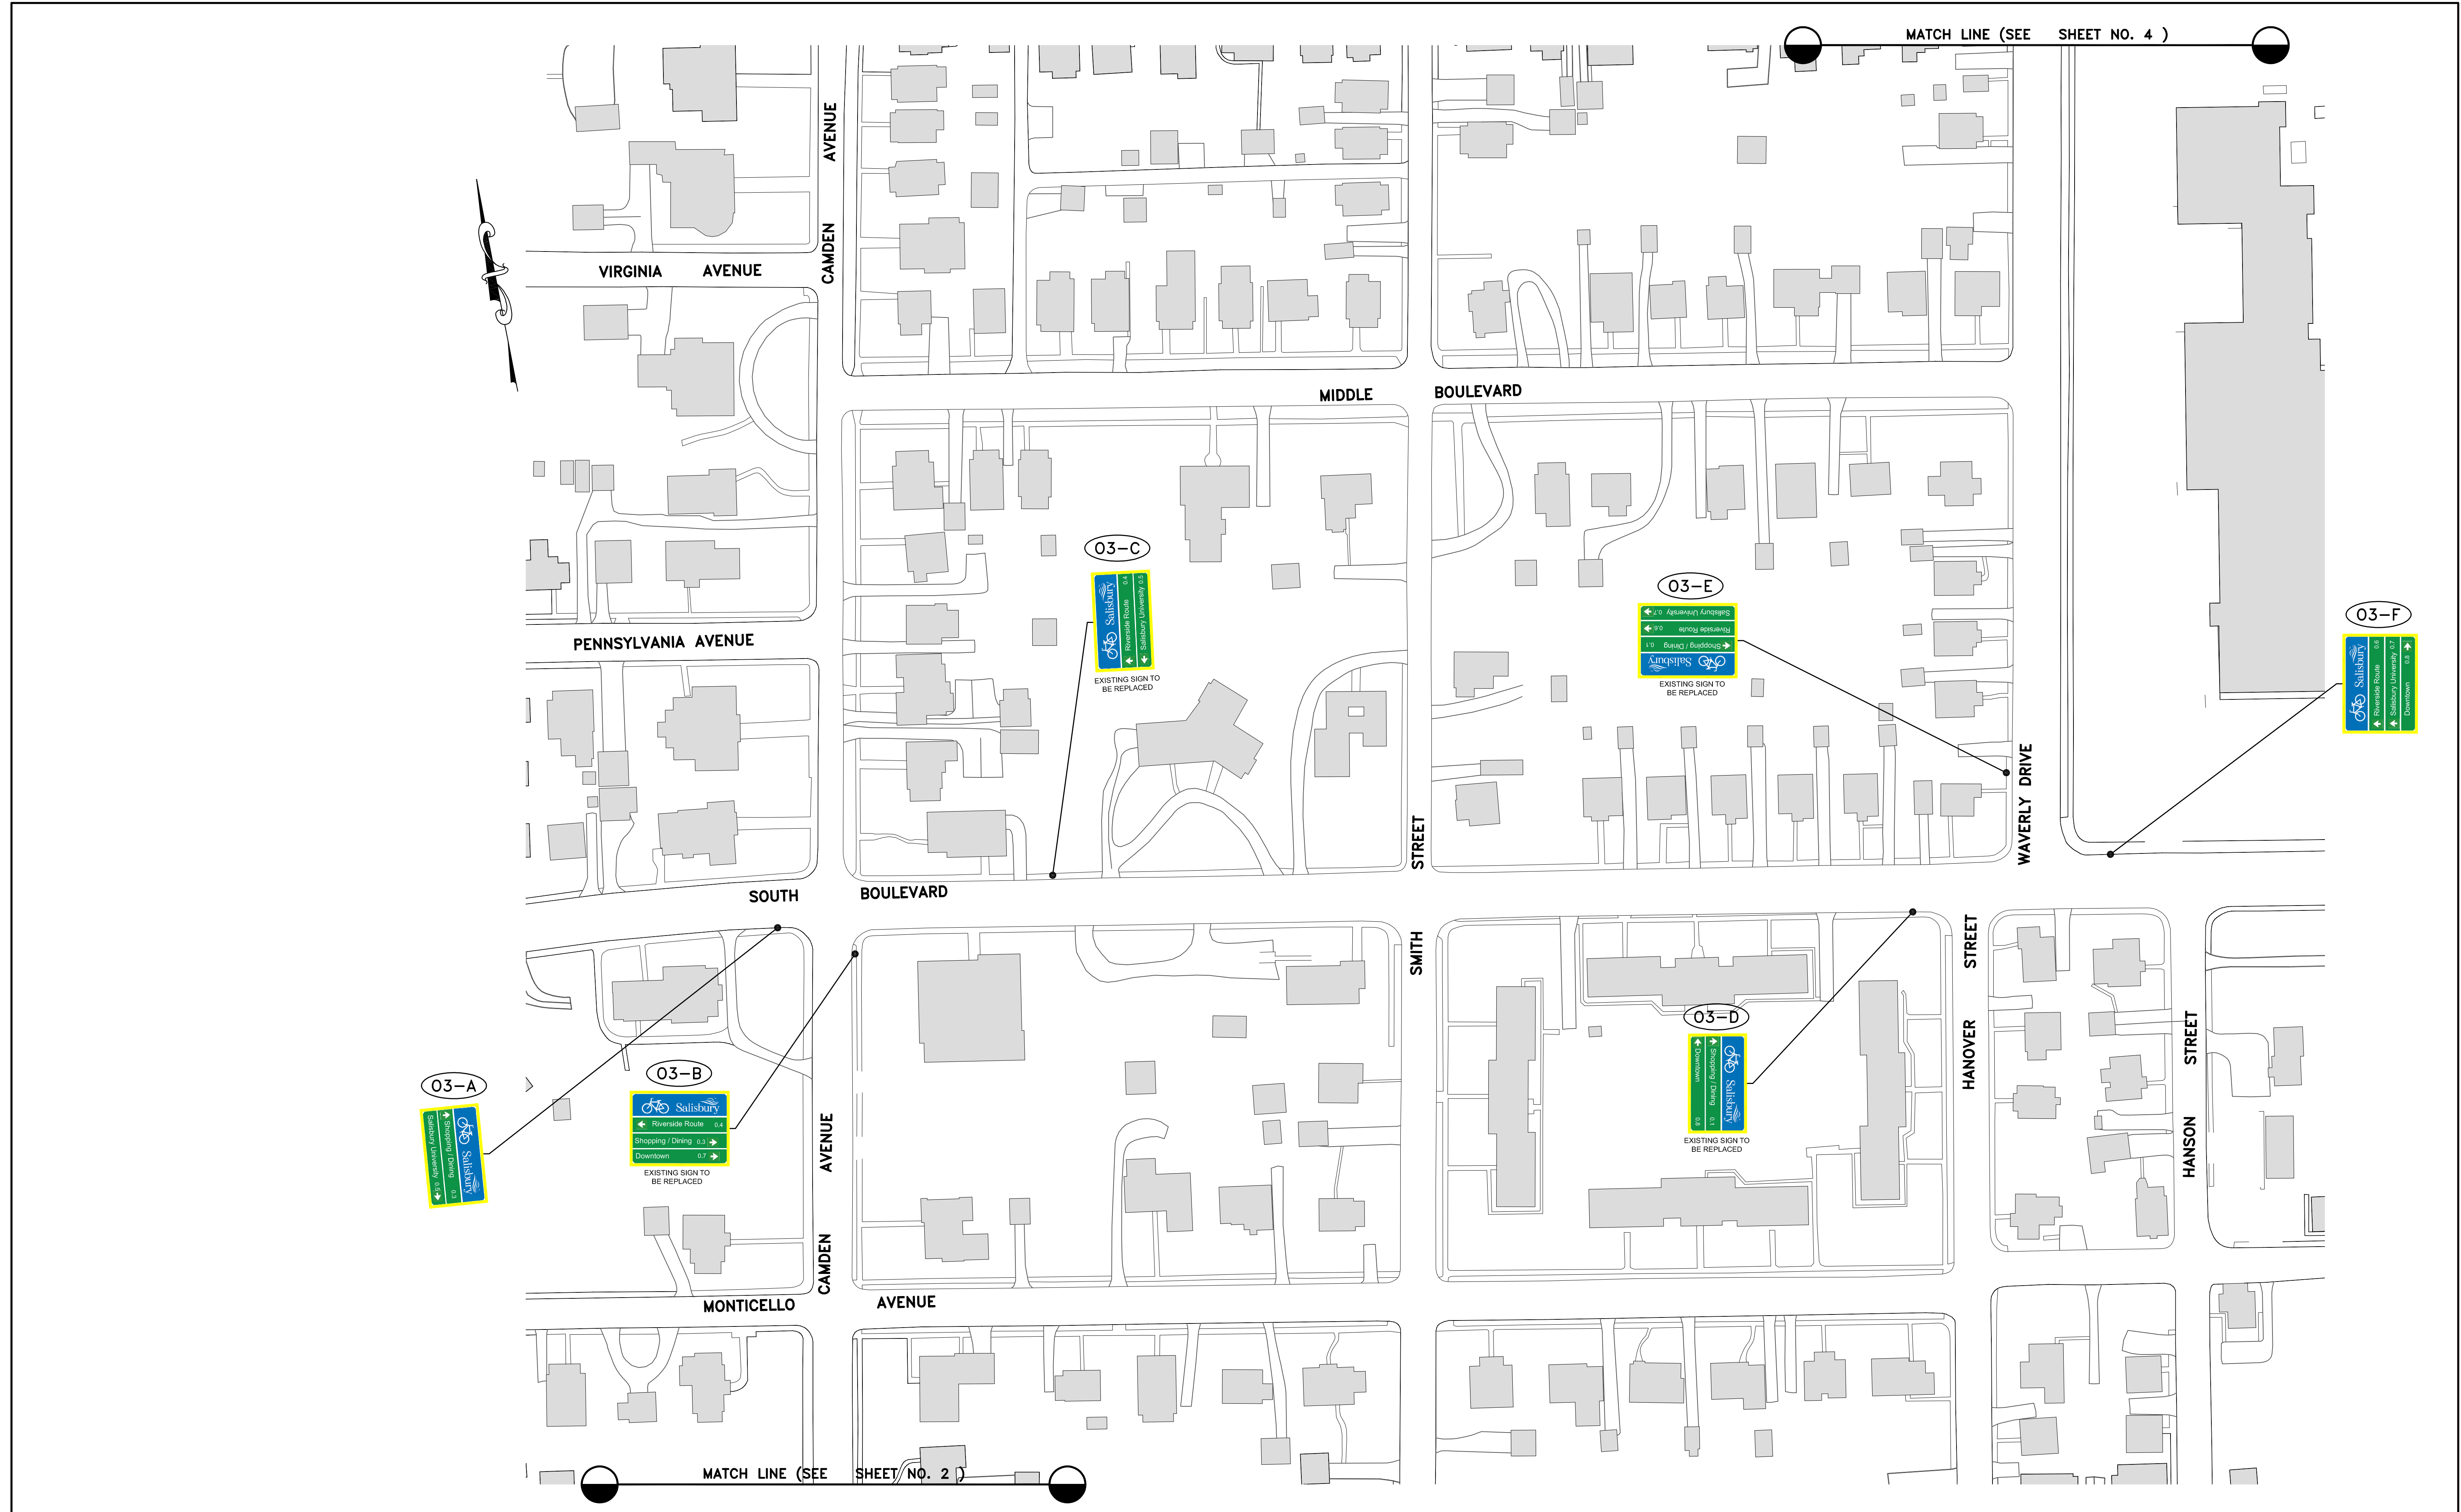

--	--	

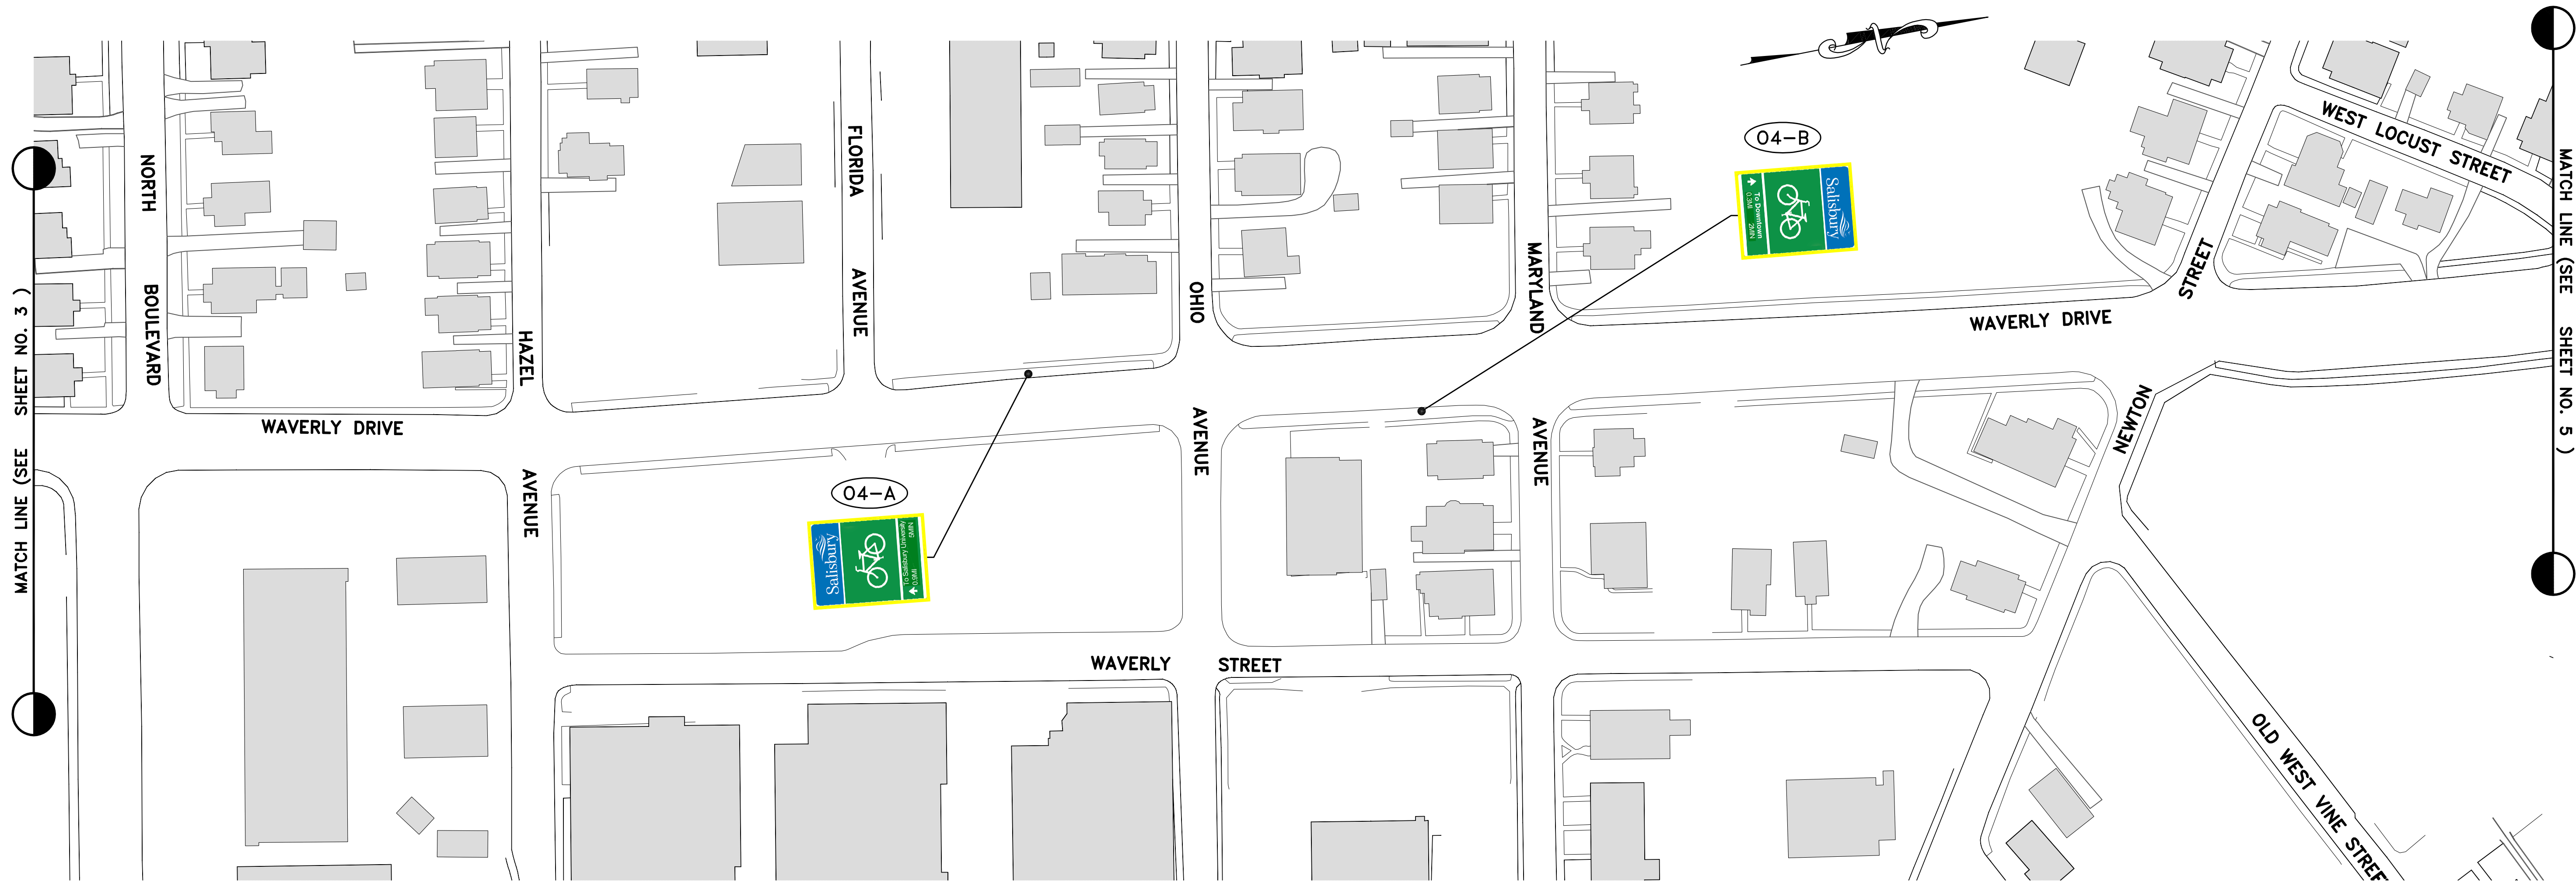

NO	REVISION	DATE	BY	APP.	NO	REVISION	DATE	BY	APP.

LUCINDA F. STEVENS, P.E.	
DESIGN	CHECKED
R.D. PARKS, P.E.	
DRAWN	CHECKED
J.L. WILLIAMS	
DATE	SURVEY DATE
SEPTEMBER 2015	FIELD BOOK





PROFESSIONAL CERTIFICATION
 I, LUCINDA F. STEVENS, P.E., hereby certify that these documents were prepared and approved by me and that I am a duly licensed professional engineer under the laws of the State of Maryland, License No. 27744, expiration date 07-19-2018.

CLIENT & PROJECT
 CITY OF SALISBURY
 125 N. DIVISION STREET
 SALISBURY, WICOMICO COUNTY, MARYLAND 21801
 ORANGE BIKE ROUTE
 CAMDEN AVENUE TO EAST CHURCH STREET
 SALISBURY, WICOMICO COUNTY, MARYLAND 21801




TITLE SIGNAGE PLACEMENT PLAN			
SCALE 30 0 30 60 120 1" = 60'		DWG. NO. P-3	
PROJECT NO. 10906.00	SHEET NO. 4 OF 6	REV.	

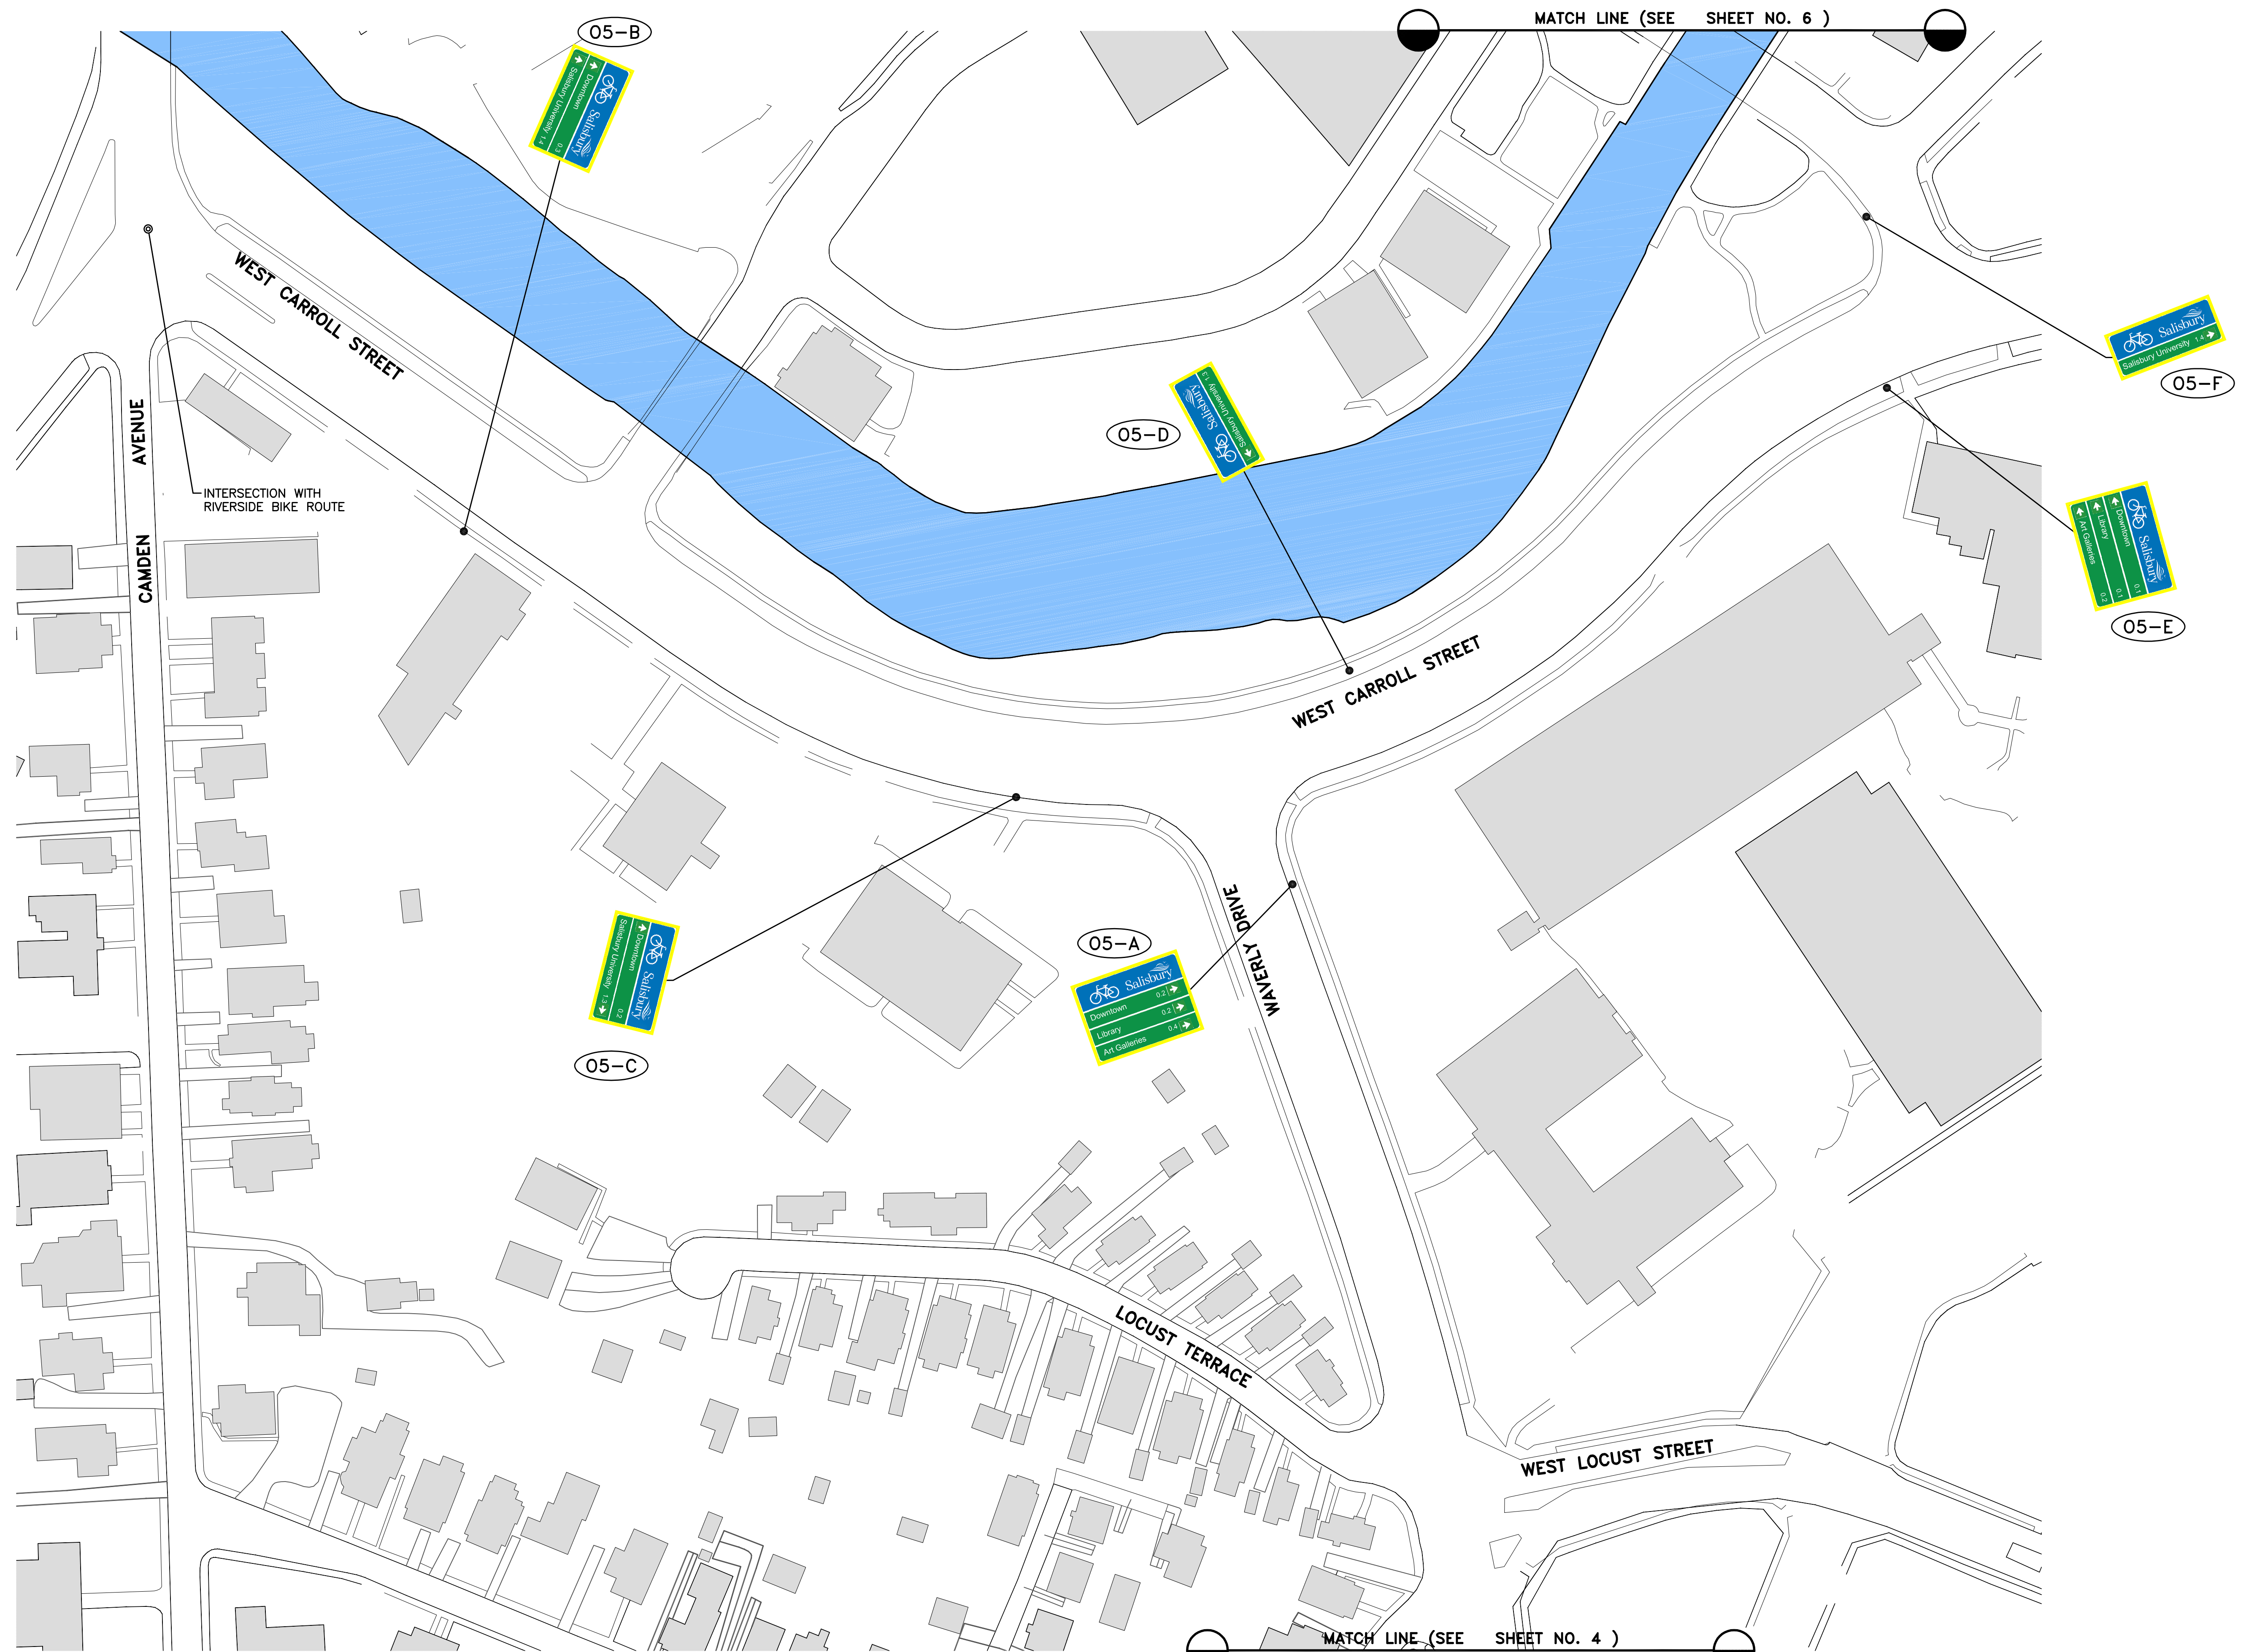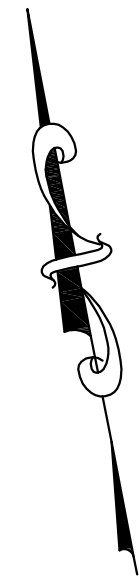

NO	REVISION	DATE	BY	APP.	NO	REVISION	DATE	BY	APP.

LUCINDA F. STEVENS, P.E.	
DESIGN	CHECKED
R.D. PARKS, P.E.	
DRAWN	CHECKED
J.L. WILLIAMS	
DATE	SURVEY DATE
SEPTEMBER 2015	FIELD BOOK

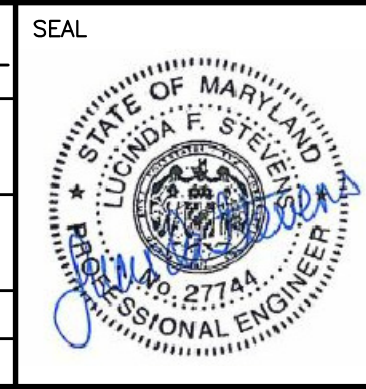

PROFESSIONAL CERTIFICATION
I, LUCINDA F. STEVENS, P.E.,
hereby certify that these
documents were prepared
and approved by me and
that I am a duly licensed
professional engineer under
the laws of the State of
Maryland, License No. 27744,
expiration date 07-19-2018.

CLIENT & PROJECT

CITY OF SALISBURY
125 N. DIVISION STREET
SALISBURY, WICOMICO COUNTY, MARYLAND 21801

ORANGE BIKE ROUTE
CAMDEN AVENUE TO EAST CHURCH STREET
SALISBURY, WICOMICO COUNTY, MARYLAND 21801




1101 Opal Court, Suite 312
Hagerstown, Maryland 21740
Tel 301.791.1100

TITLE SIGNAGE PLACEMENT PLAN			
SCALE 30 0 30 60 120 1" = 60'	DWG. NO. P-4		
PROJECT NO. 10906.00	SHEET NO. 5 OF 6	REV.	




NOTES:
** CLIENT TO VERIFY PLACEMENT IN FIELD. KIOSKS ARE TO HAVE ADEQUATE SPACE FOR PEDESTRIANS AND CYCLISTS TO MOVE OUT OF THE PATH OF TRAVEL.
*** CLIENT TO DETERMINE IF THE KIOSK TYPE SHOULD BE ILLUMINATED OR NON-ILLUMINATED (SEE DESIGN INTENT PACKAGE)


--	--	

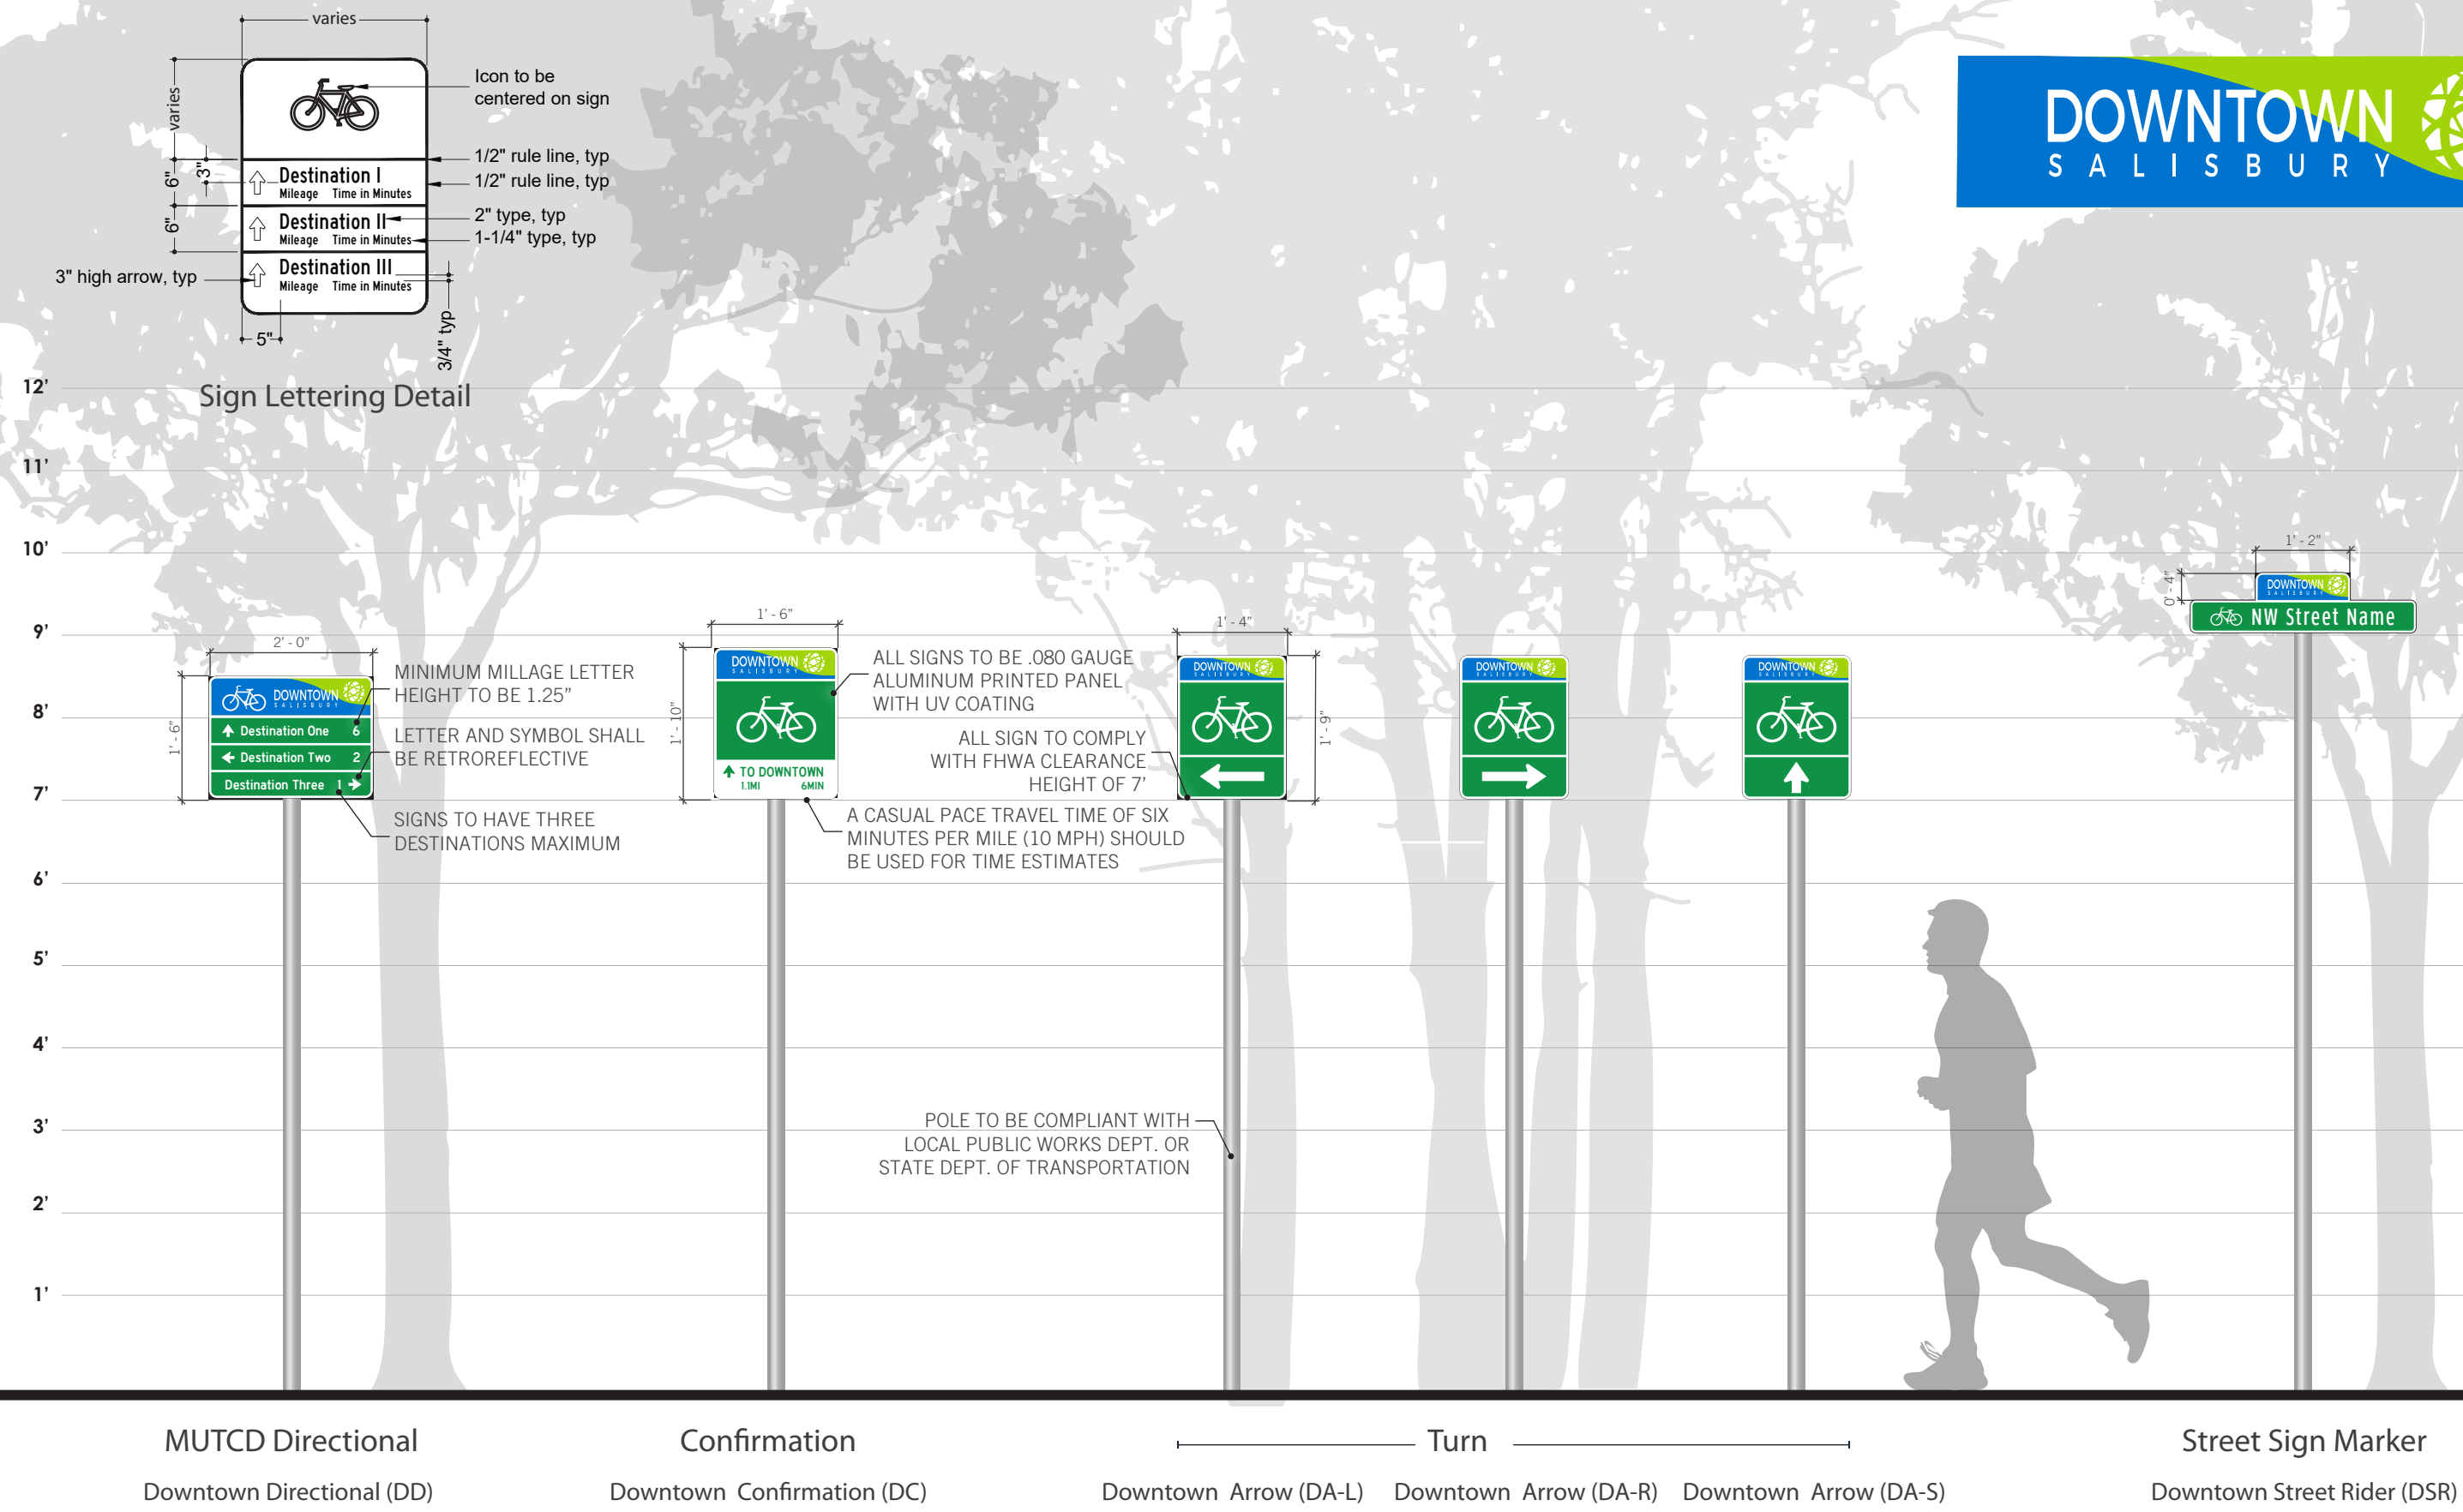

Salisbury, MD Wayfinding Concept #1 Downtown Salisbury On-Street Bicycle Sign

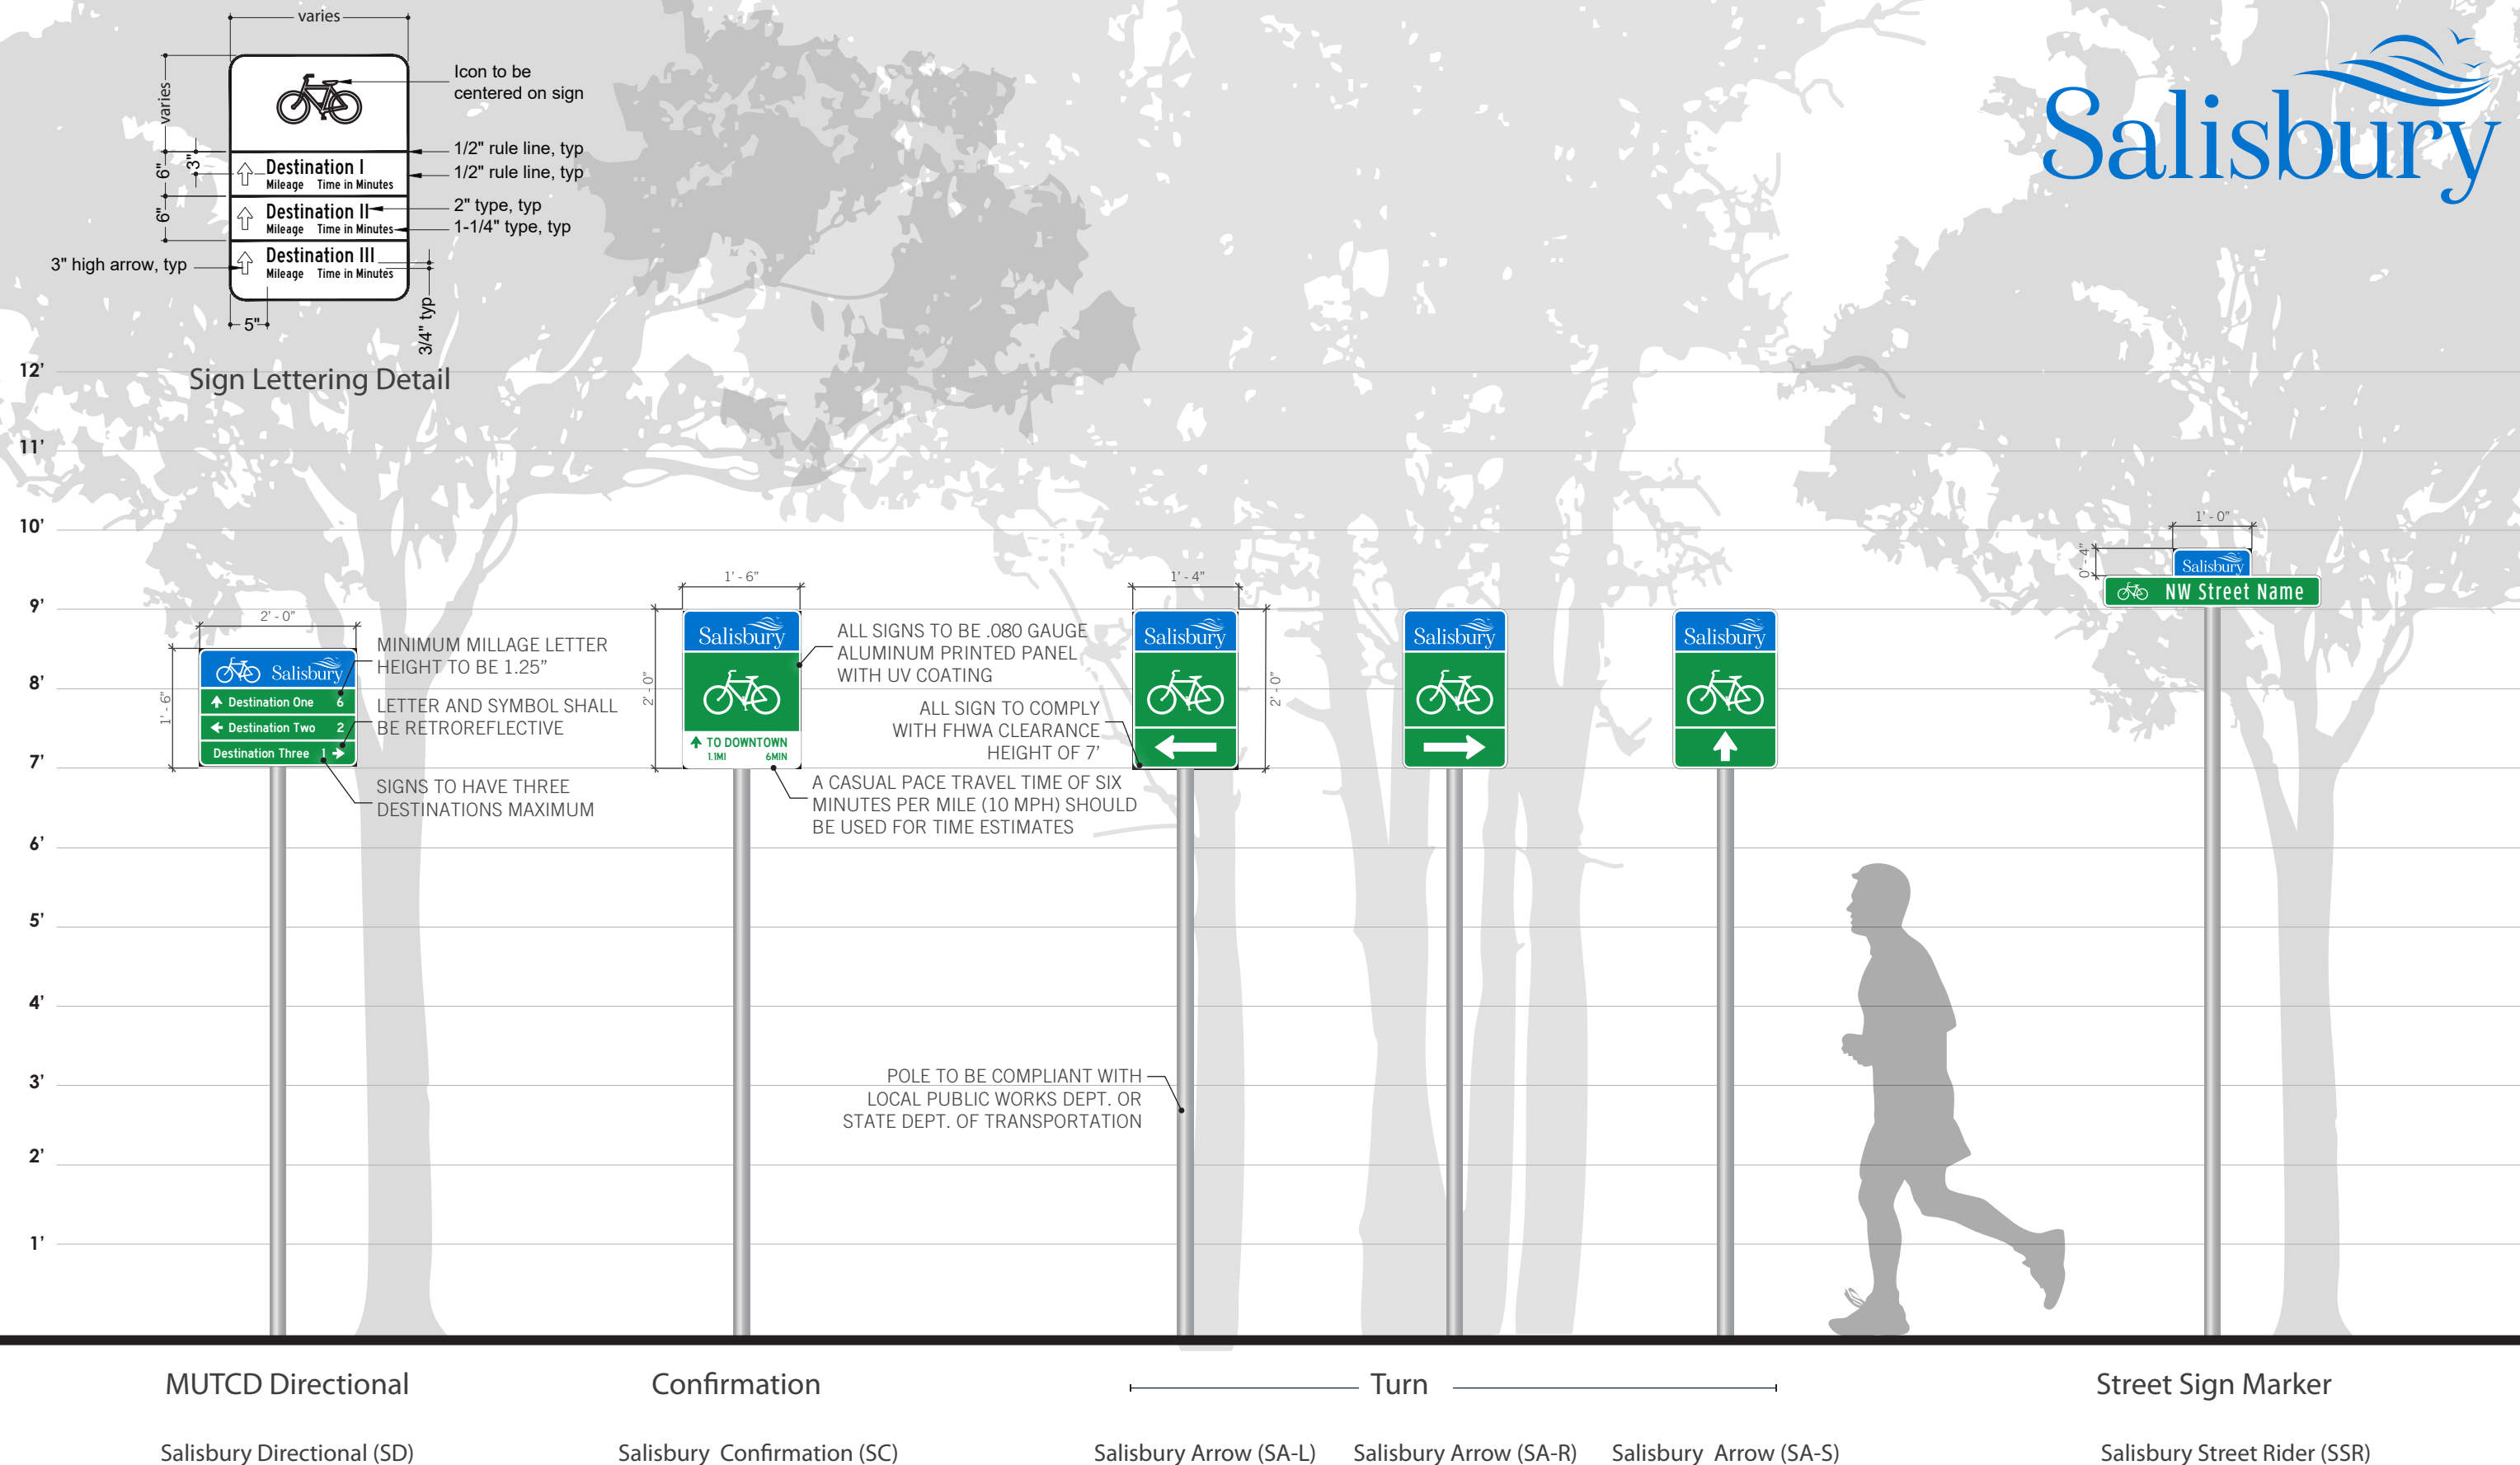

Salisbury, MD Wayfinding Concept #2 City of Salisbury On-Street Bicycle Sign

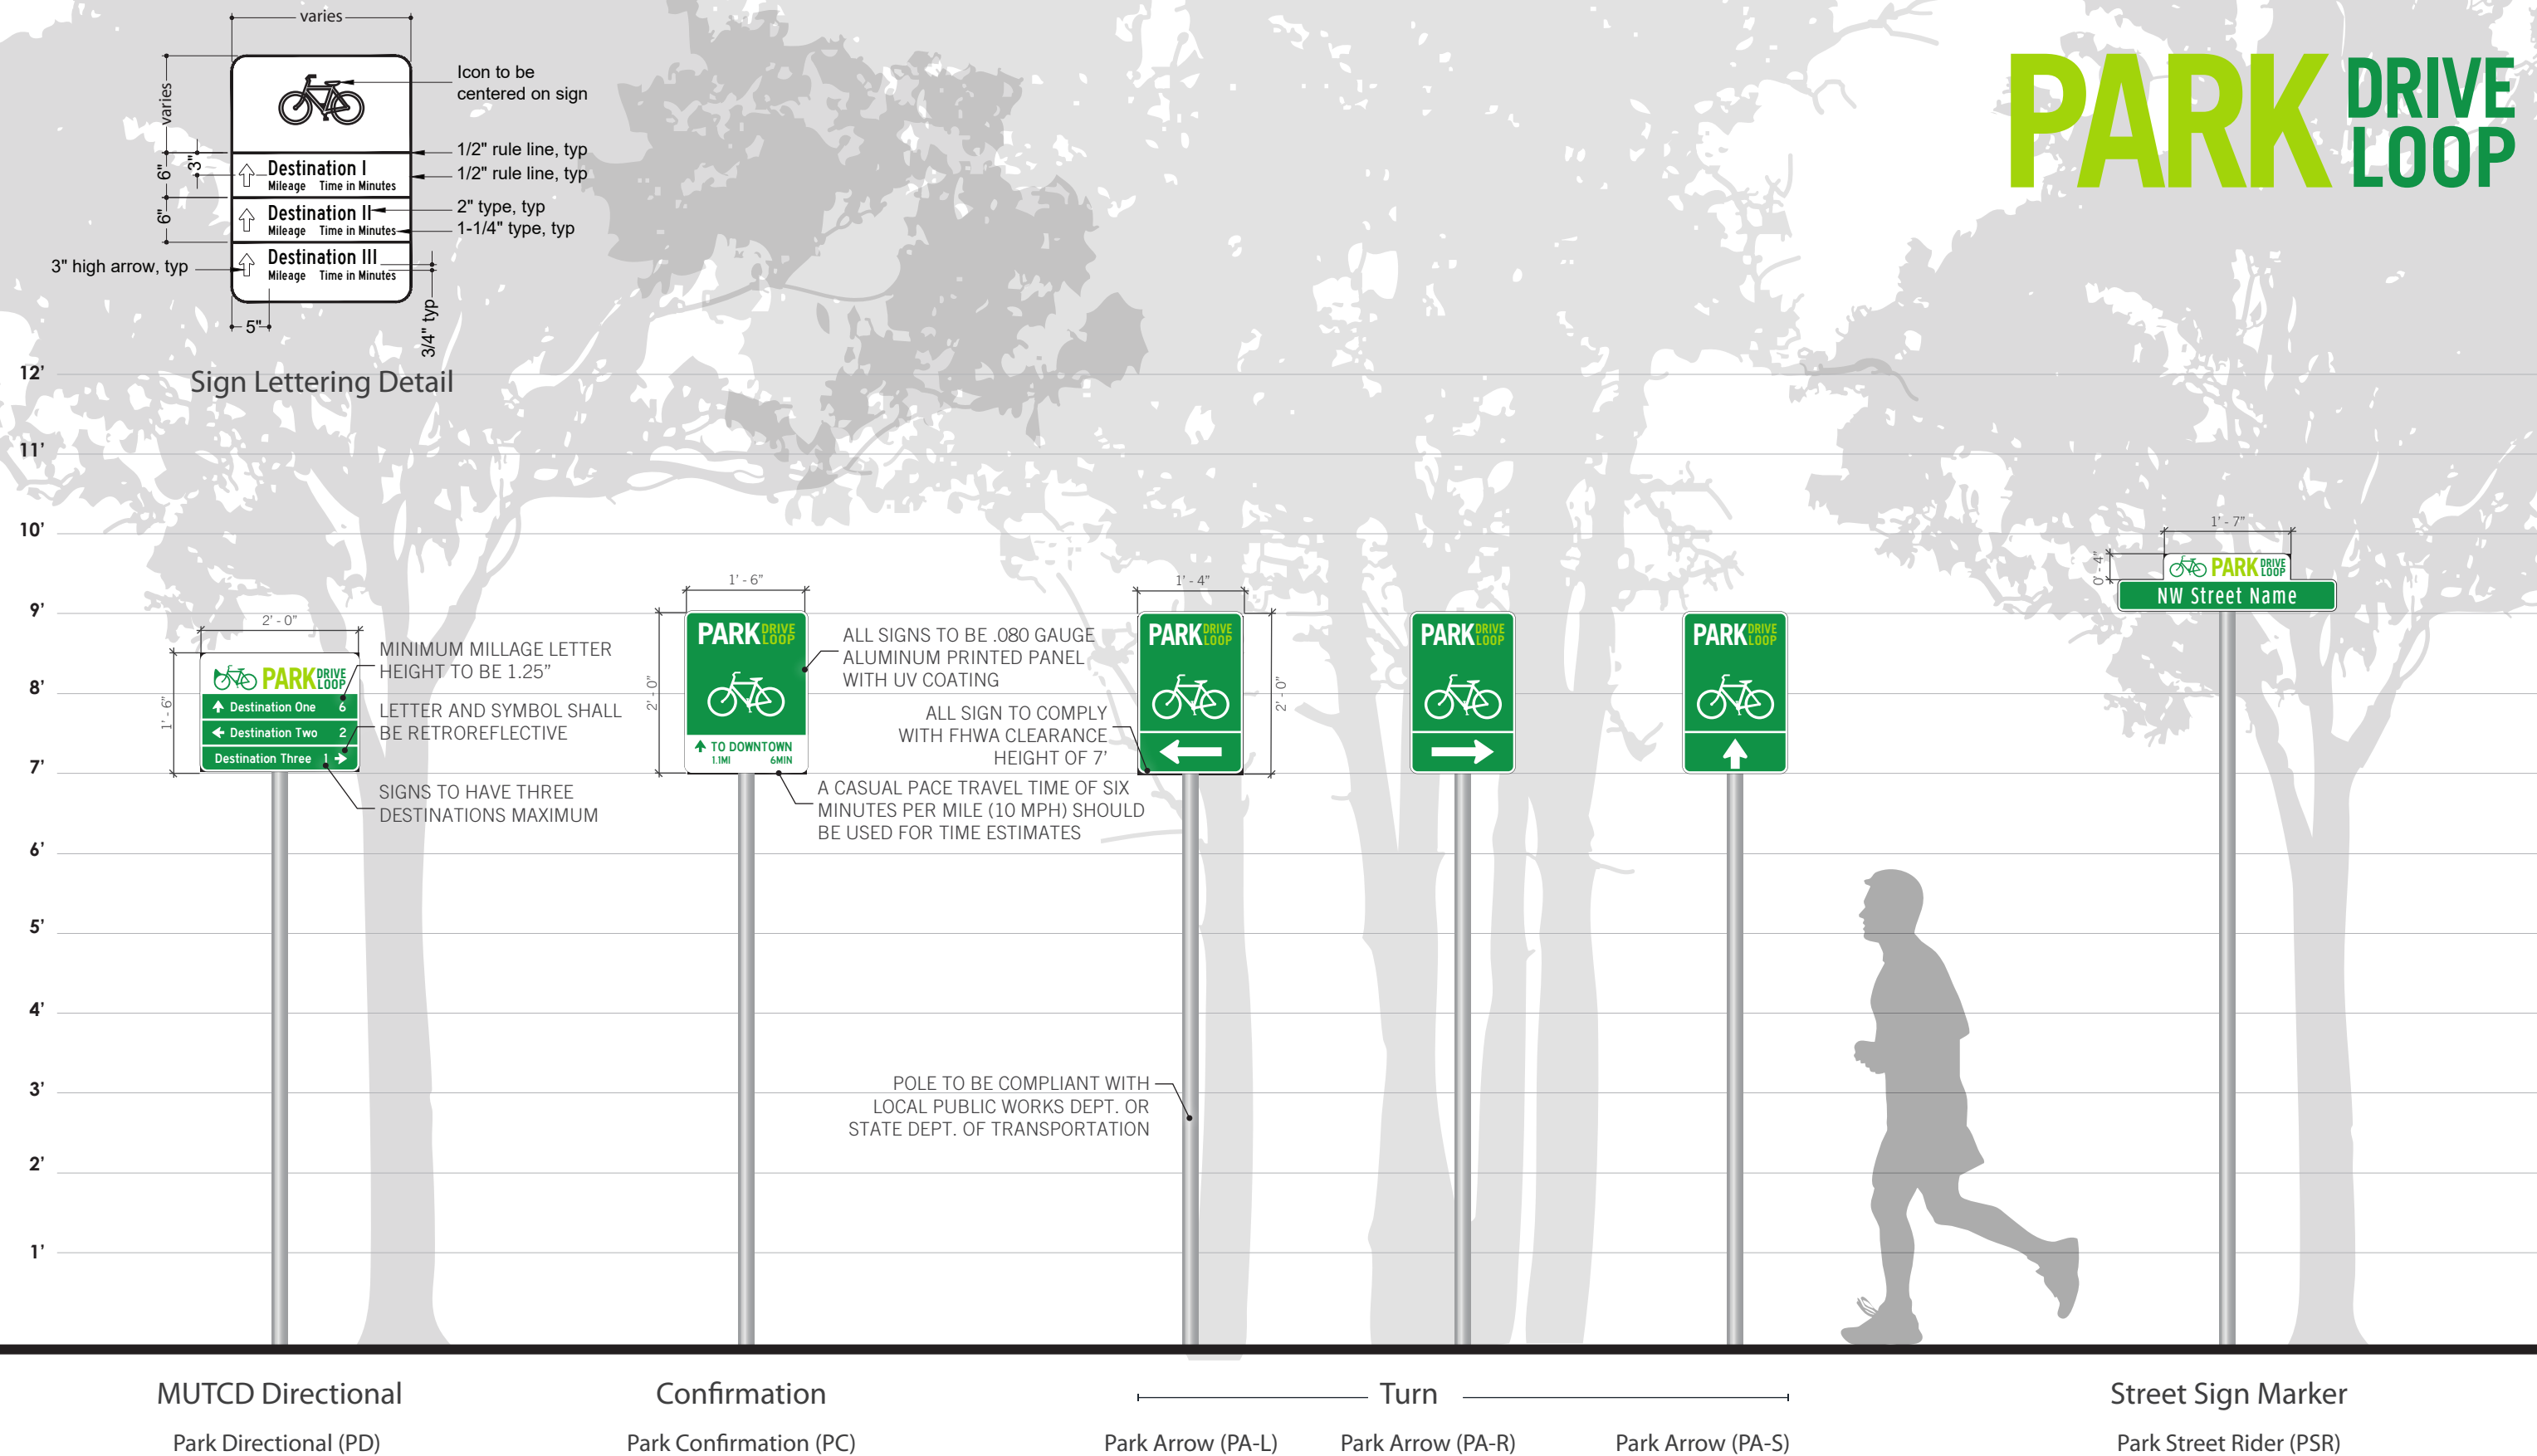

Salisbury, MD Wayfinding Concept #3 Specialized Park Drive Loop Bicycle Sign