# BRAIDED RIVERFRONT

Blending the history, ecology and culture of Salisbury Encompassing what Salisbury was, is, and will be


### DESIGN GOAL


- Re-imagine the heavily industrialized waterfront into a lively green way while showcasing the industrial past.
- Provide design strategies to re-mediate the existing brown fields and mitigate for storm water runoff and future sea level rise.
- Accommodate the needs of the surrounding communities and the downtown area by creating a park system.


## DESIGN CONCEPT

We saw significance in telling the story of the natural geology and anthropogenic history of Salisbury. In our interpretation, we recognized that the landscape has relics and fragments of the past, present, and future. With this, we developed an analysis that can speak and educate the visitors through the site's historical, ecological, and cultural elements

Each design component provided ties into the idea of "BLENDING" what Salisbury was, is, and will be, seen through the lens of history, ecology, and culture of the "comfortable side of coastal".

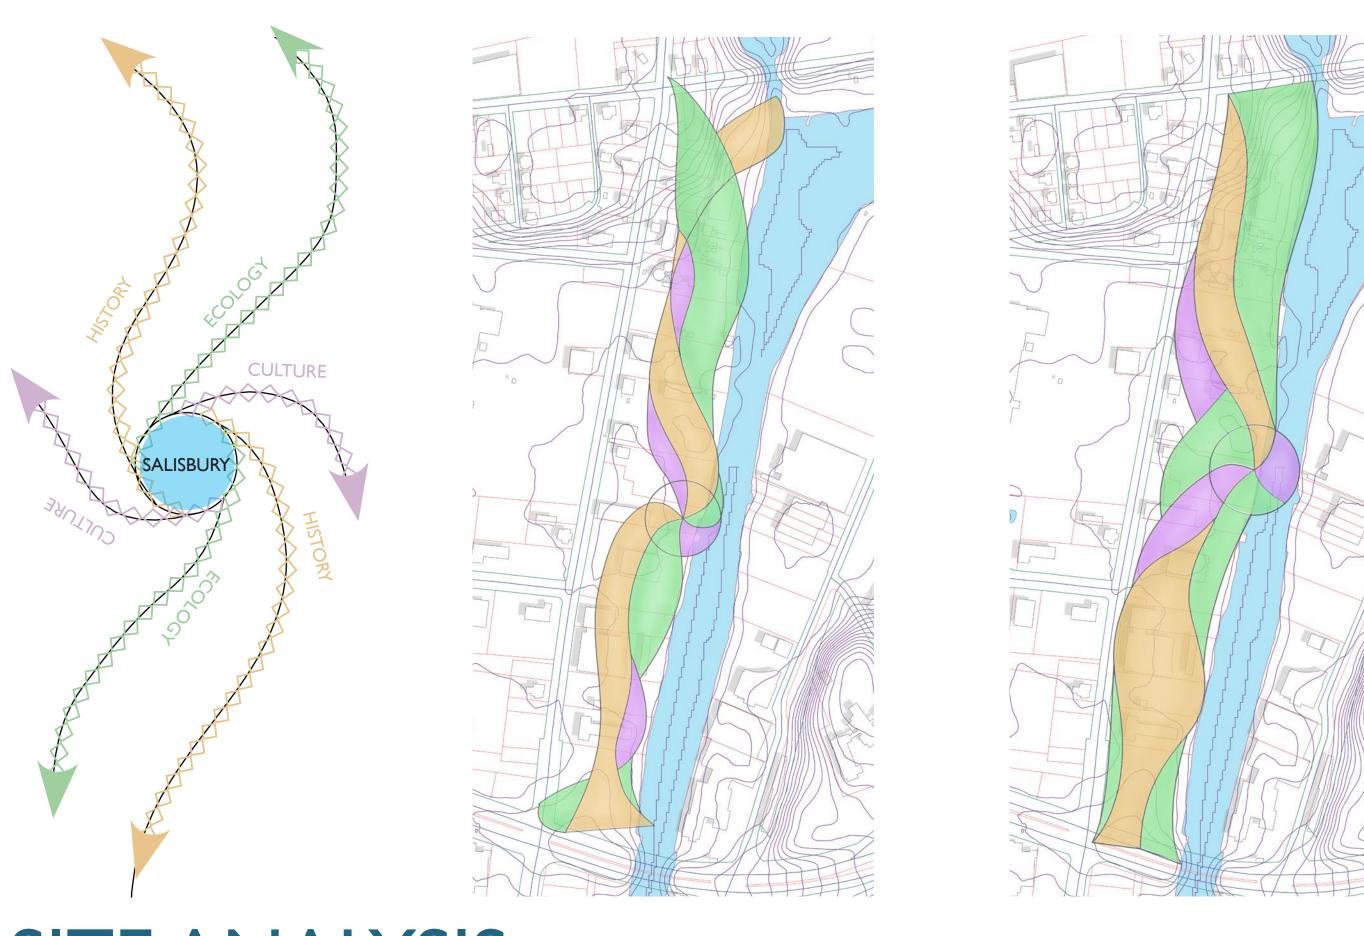

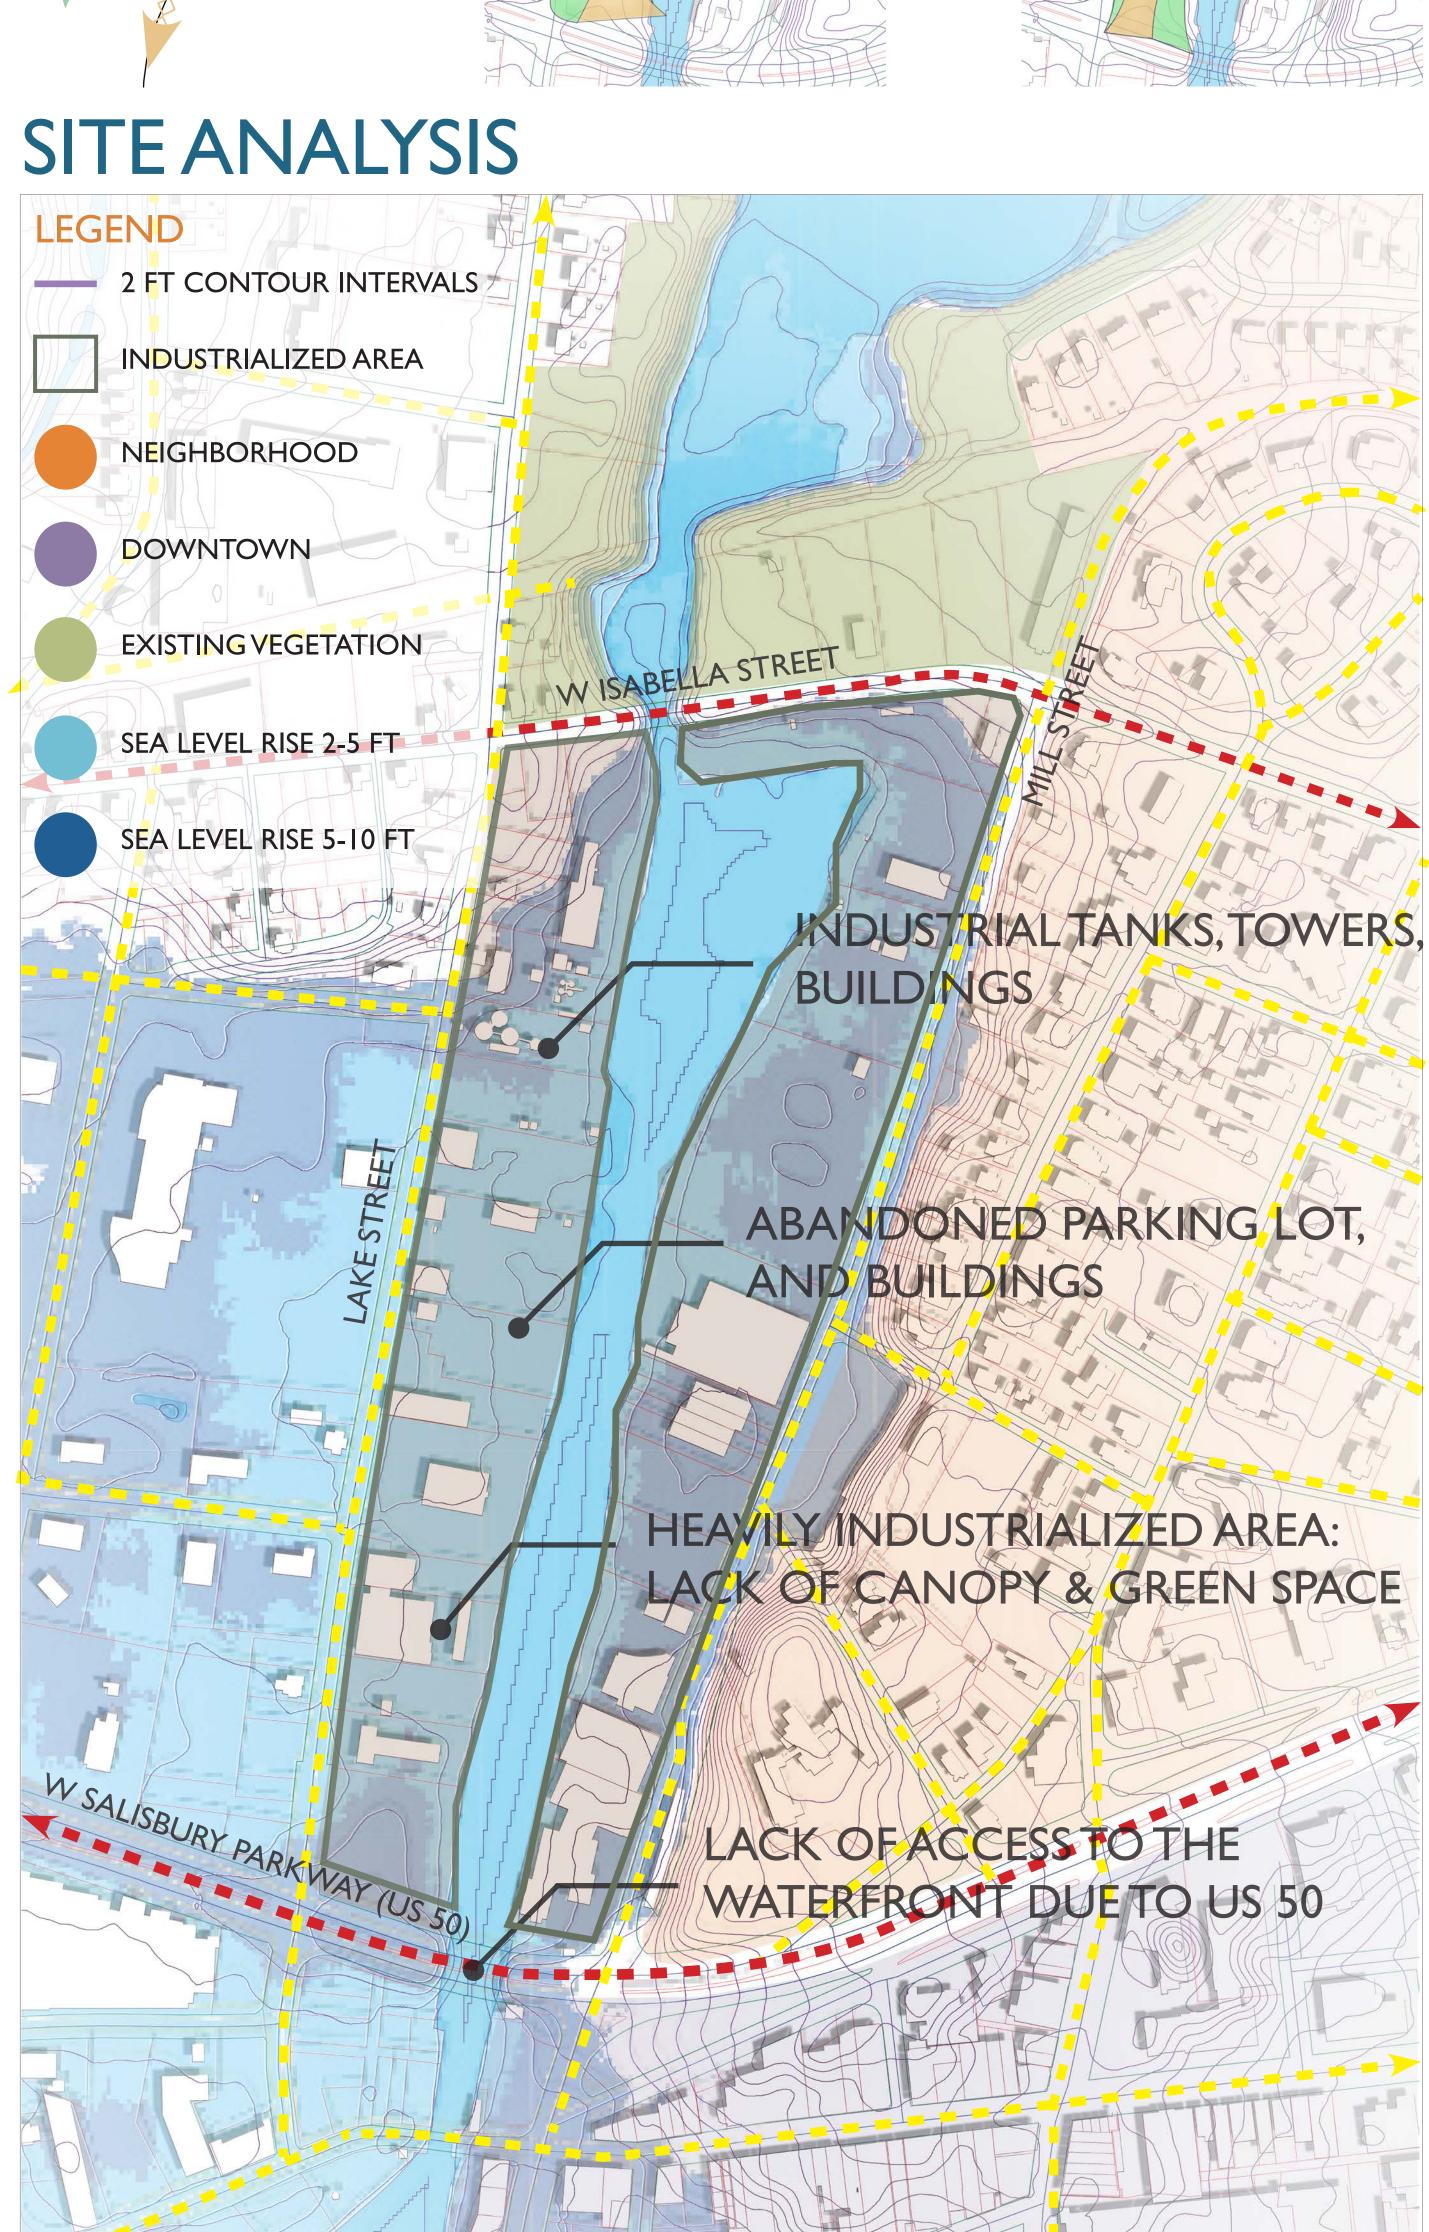

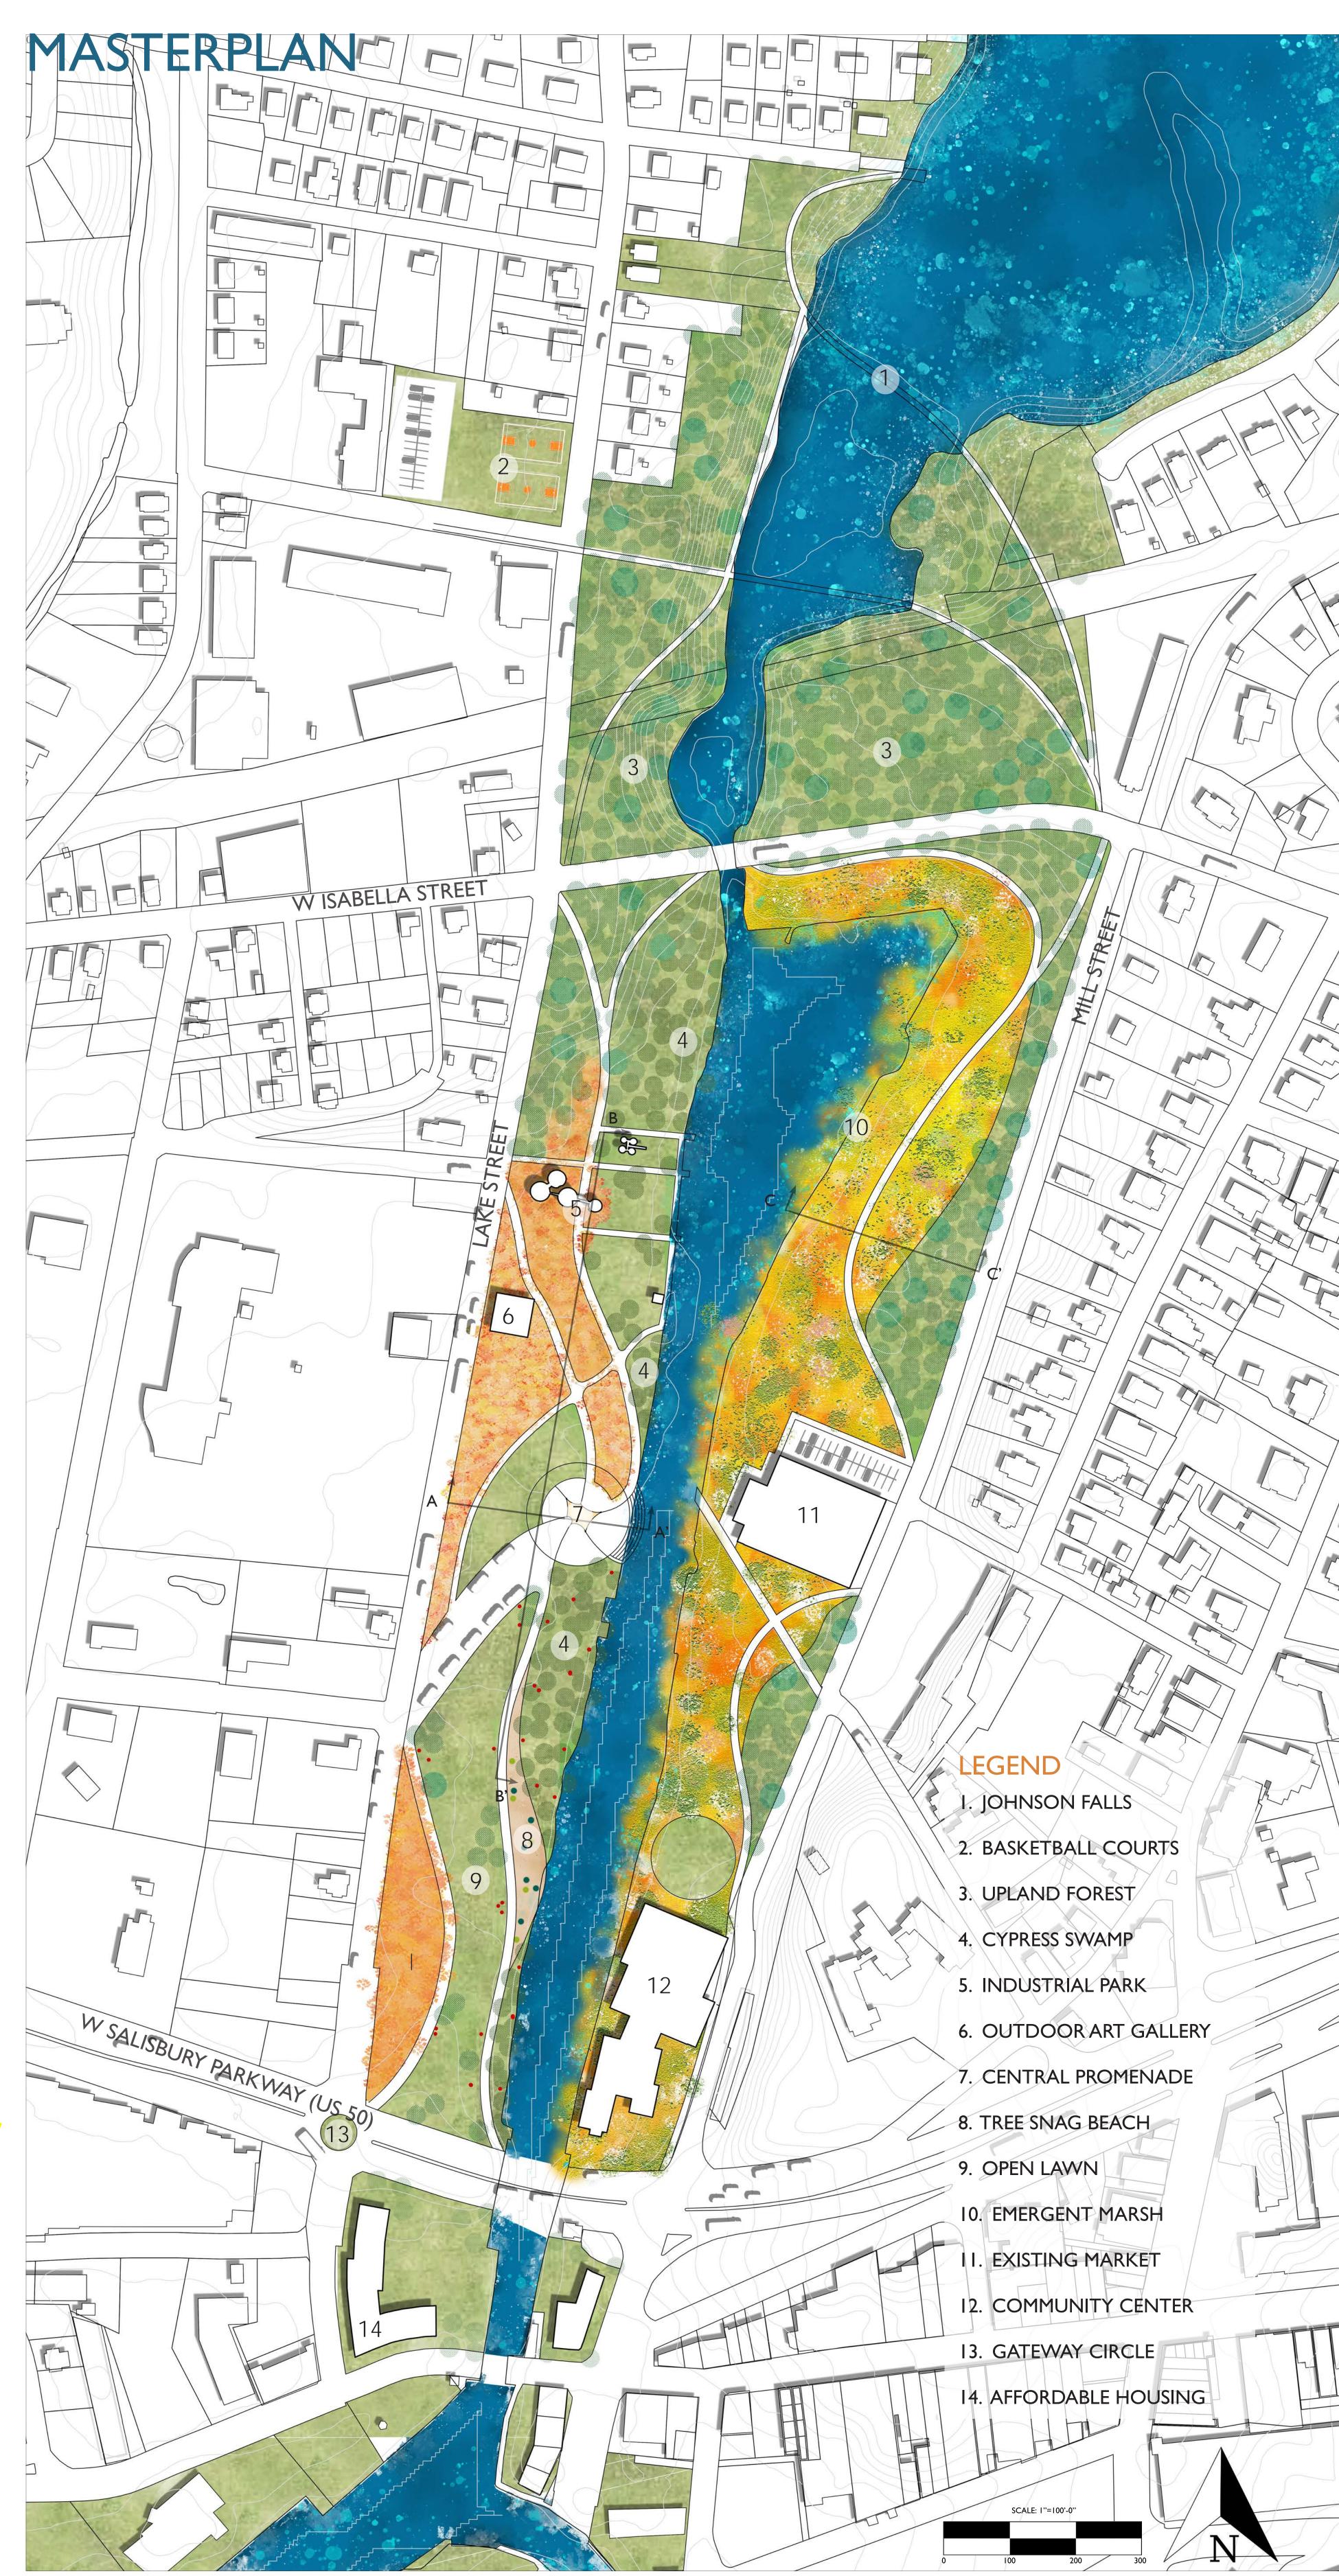


## BLENDING COLLAGE





## PROGRAM LAYER

## This is a graphical representation of our design components.

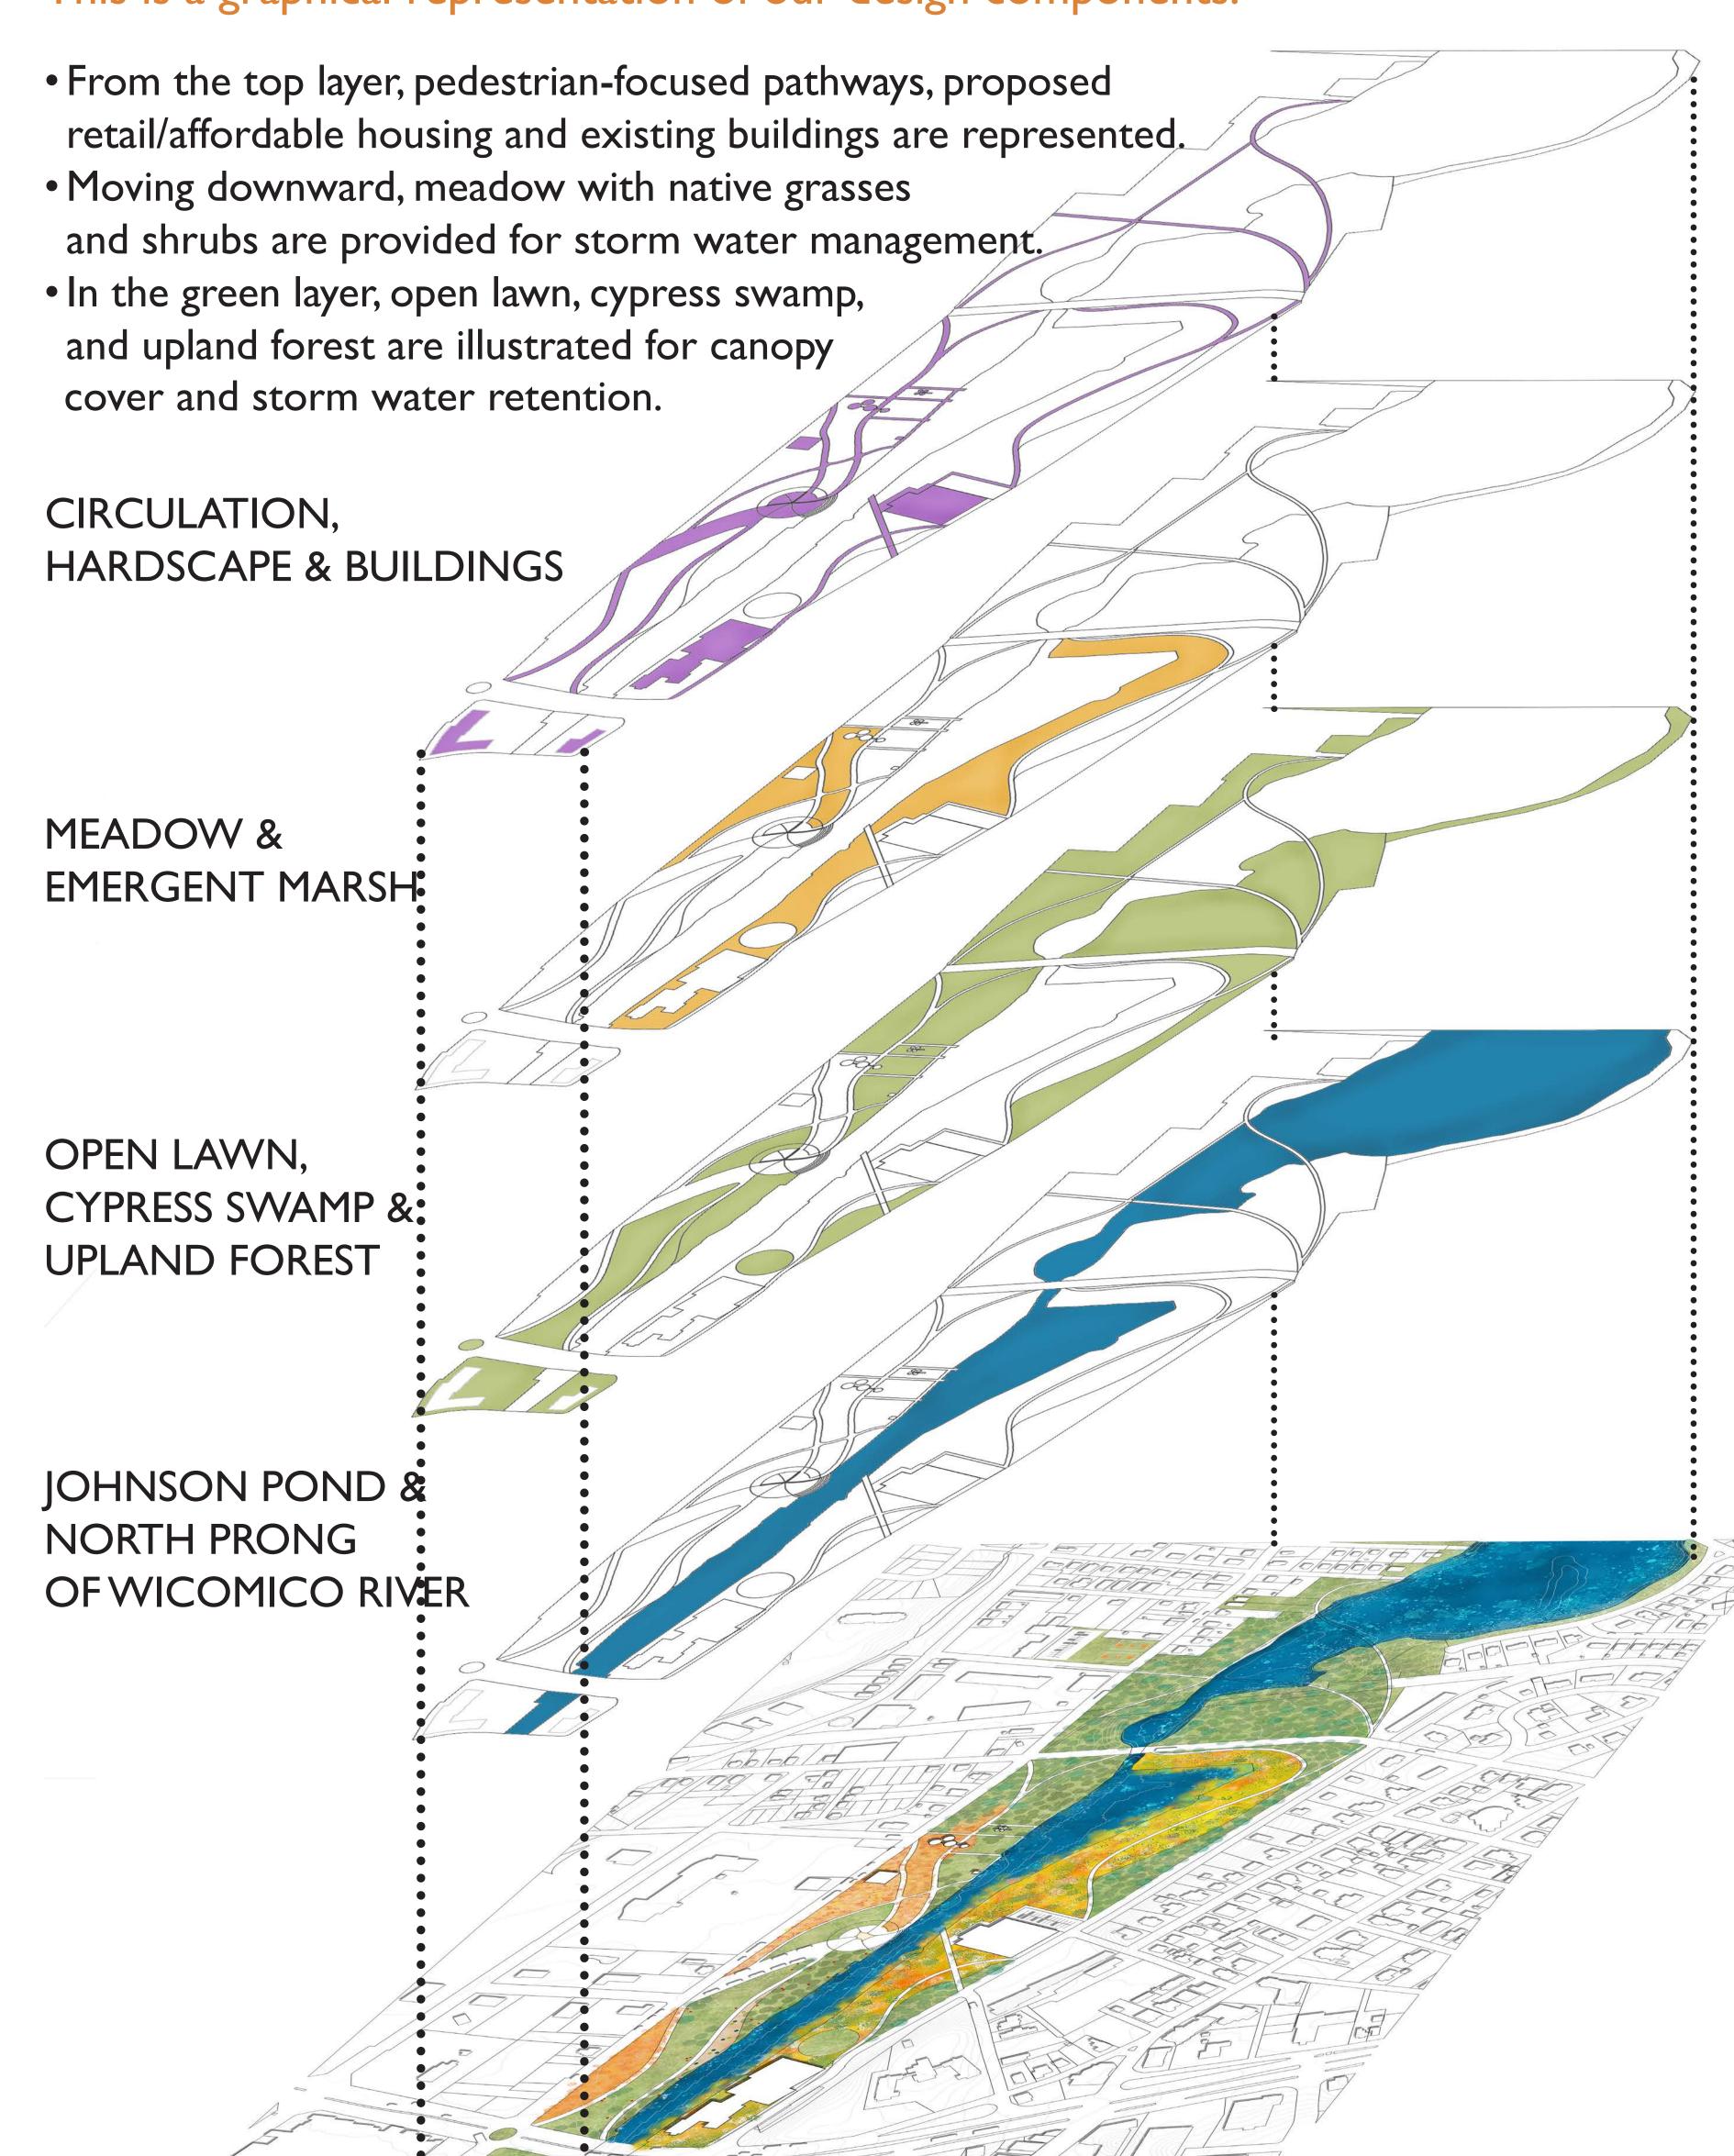

# AXONOMETRIC DIAGRAM: CENTRAL PROMENADE

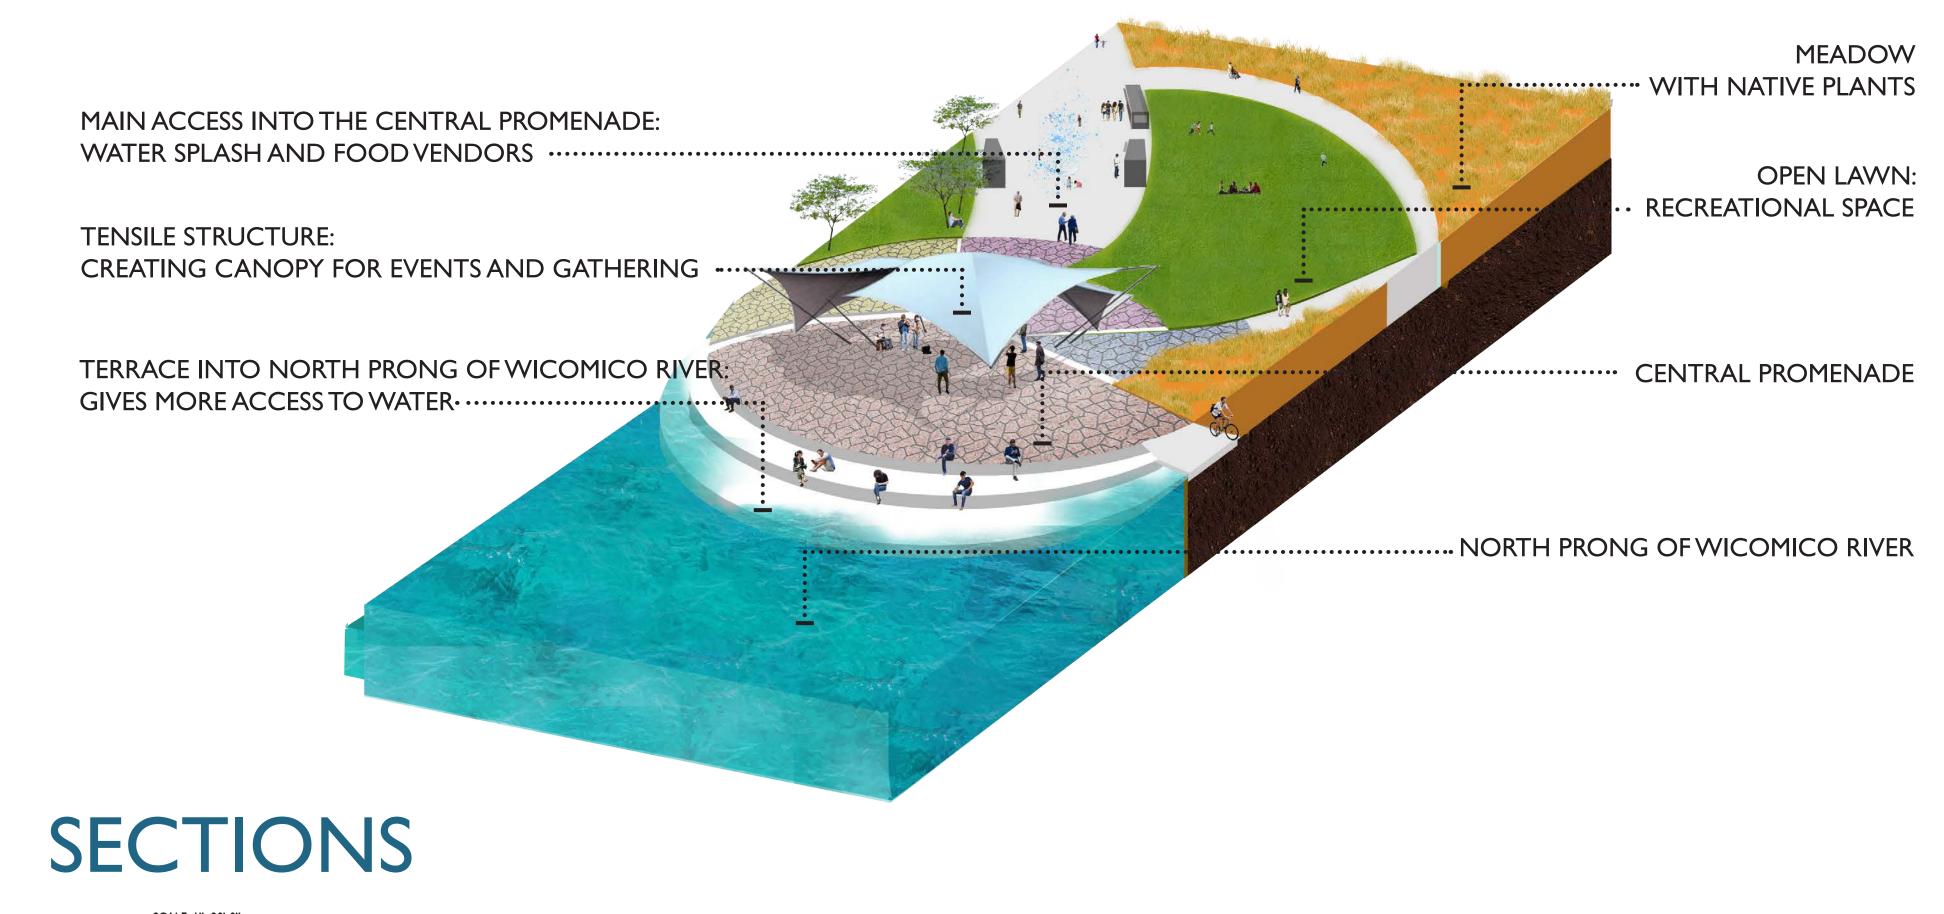

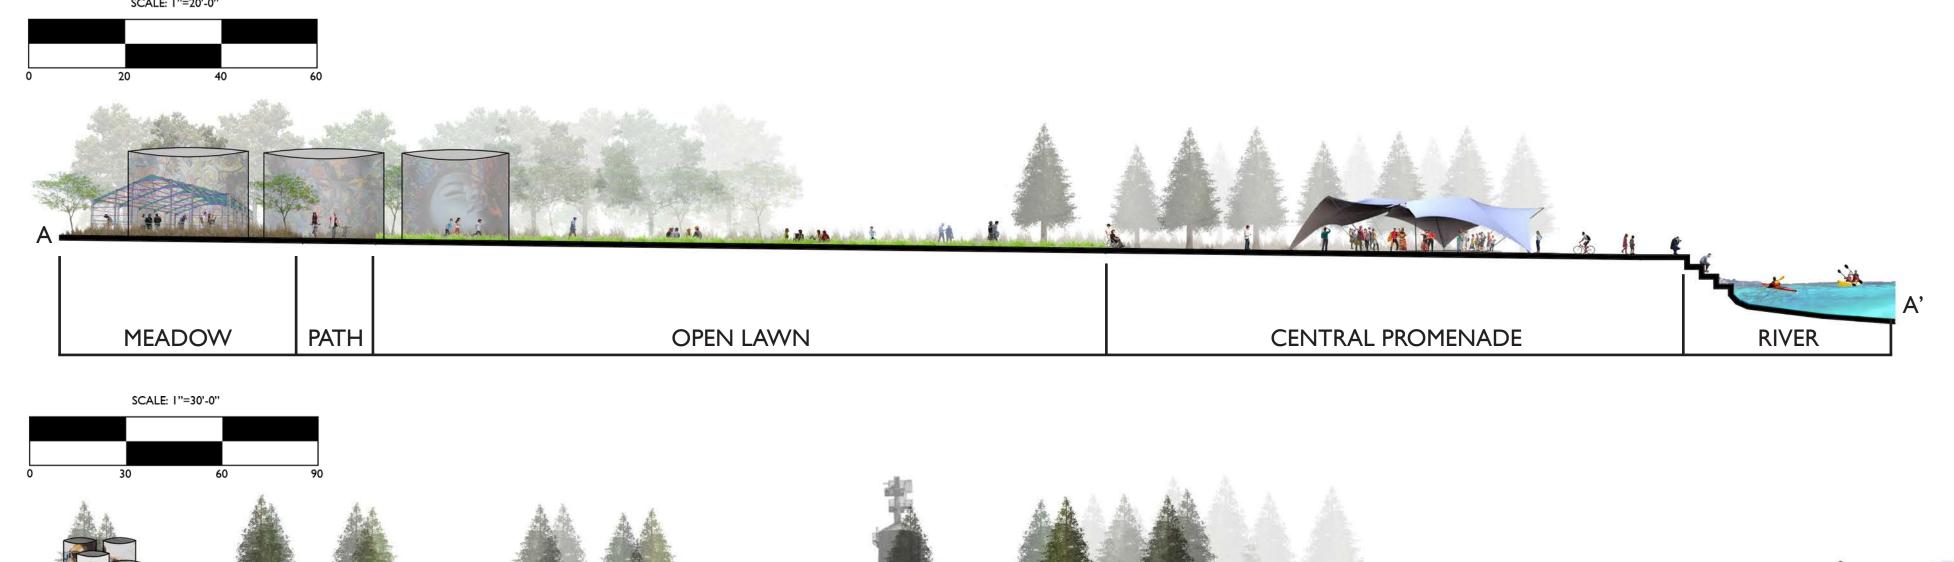

### PERSPECTIVES



Transforming industrial remnants into formalized open lawns and creating a softer edge with native grasses as well as providing water access with straight line piers.



Existing dam will be re-imagine as an interactive waterfall and boulder steps. A boardwalk will be provided to present views across the water.



The existing industrial railroad will become a contemplative walk through the history of the lumbering that once took place along the waterfront.



A mixture of sculptural art and habitat, the tree snag beach provides an informal gathering area for social and cultural benefits.

CENTRAL PROMENADE

